


-  Level 05  
91300
-  Level 04  
88200
-  Level 03  
85400
-  Level 02  
82420
-  Level 01  
79420
-  Level 00  
76300
-  Level B1  
73000

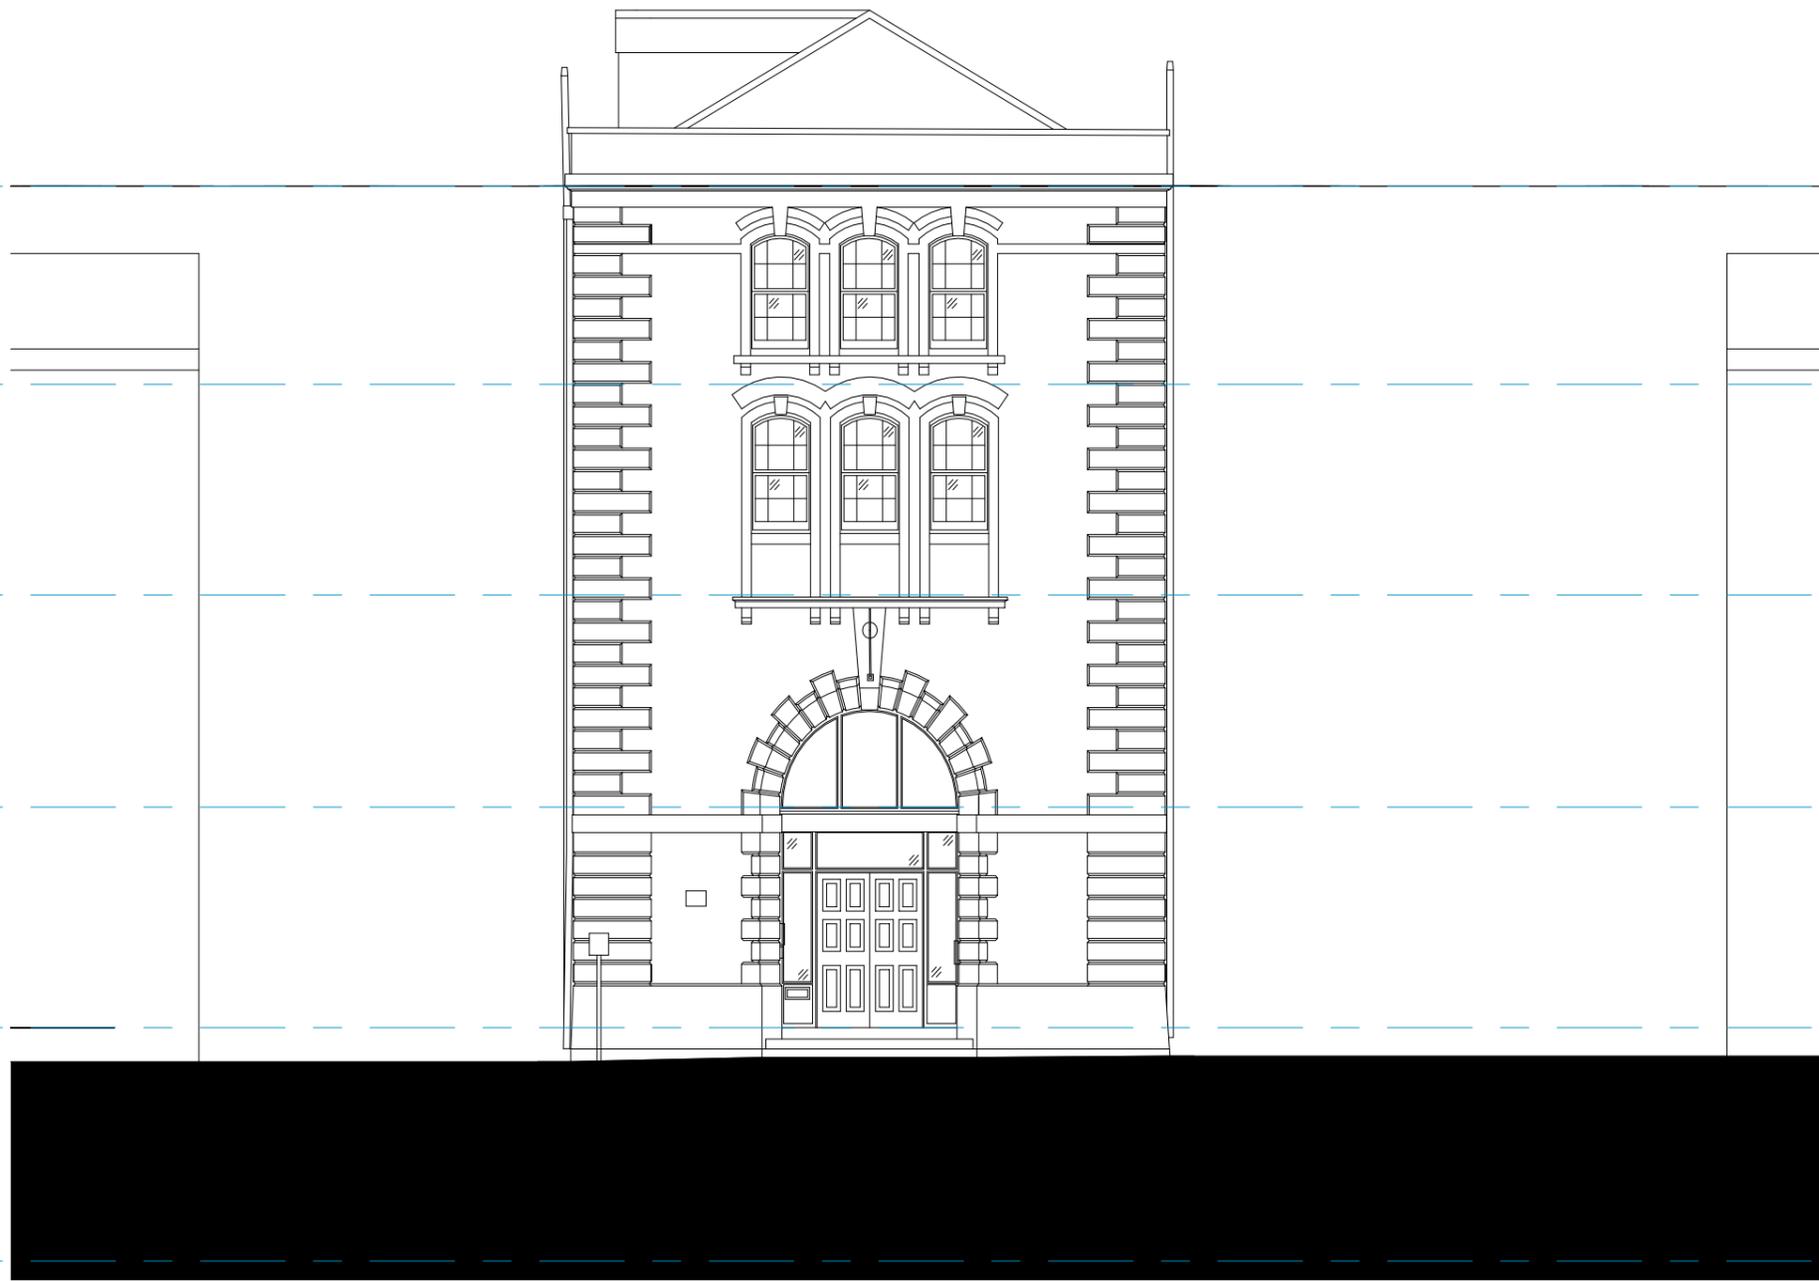

© ECE Westworks Limited. No dimensions to be scaled from drawing except for the purposes of Planning Applications. The contractor should check all dimensions on site. It is the contractor's responsibility to ensure compliance with Building Regulations.

Client's Name <b>CROSSMAN GROUP</b>		Drawing Title <b>Existing South Elevation</b>						
Job No	Origin	Vol	Level	Type	Role	Number	Status	Rev
W0802	WW	ZZ	ZZ	DR	A	0302	S0	

Drawn	Checked	Date
AG	JW	10/10/24
Job Title <b>CHRISTCHURCH HALL</b>		
Status <b>PLANNING</b>		

Rev	Date	Revision Details	Dr	Ch



**Westworks**  
 Westworks, Beacon Tower,  
 Colston Street, Bristol, BS1 4XE  
 T 0117 214 1101 E bristol@ecwestworks.com  
**Sussex:** 64 - 68 Brighton Road, Worthing,  
 West Sussex, BN11 2EN  
 T 01903 248777 E sussex@ecarchitecture.com  
**London:** 76 Great Suffolk Street,  
 London, SE1 0BL  
 T 0207 928 2773 E london@ecarchitecture.com

**WESTWORKS**  
 www.ecwestworks.com