


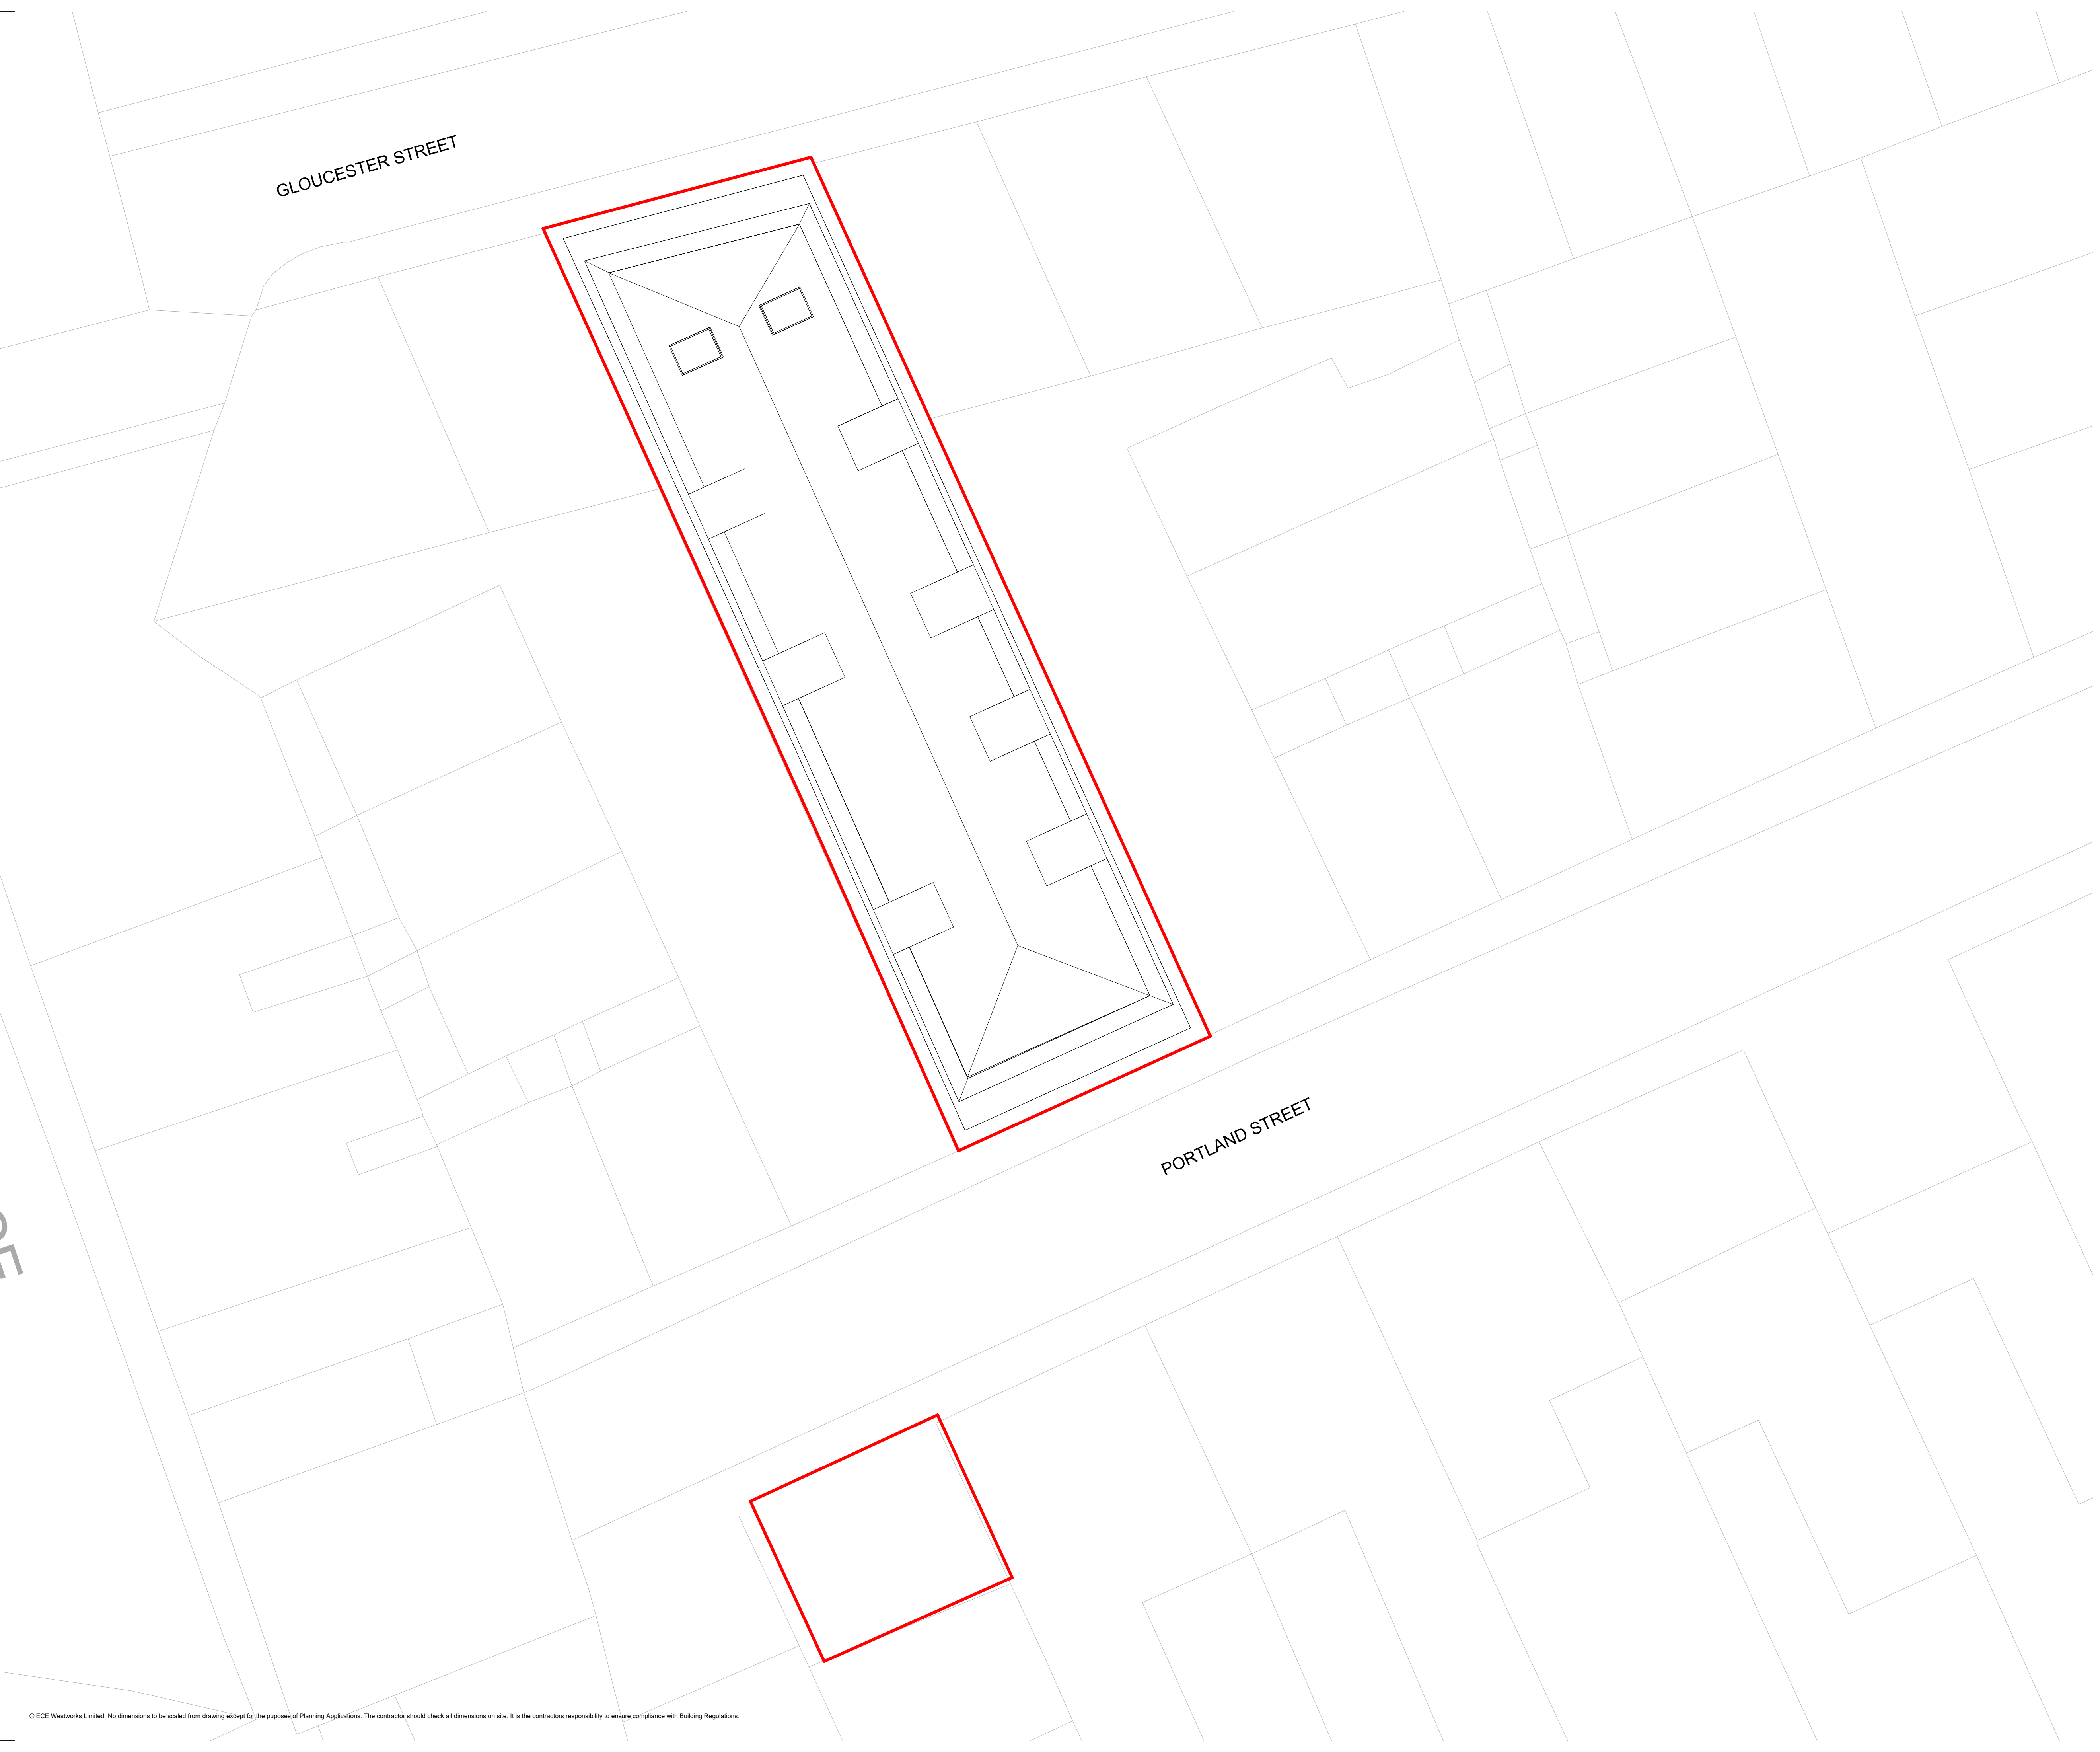

CDM 2015 Health & Safety Information

This information relates only to 'Significant Hazards' identified on this drawing and is to be read in conjunction with the Designer's Risk Assessment Register.

Application Boundary Line

Rev	Date	Revision Details	Dr	Ch
-----	------	------------------	----	----




Bristol: Westworks, Beacon Tower,
Colston Street, Bristol, BS1 4XE
T 0117 214 1101 E bristol@ecwestworks.com
Sussex: 64 - 68 Brighton Road, Worthing,
West Sussex, BN11 2EN
T 01903 248777 E sussex@ecsearchitecture.com
London: 76 Great Suffolk Street,
London SE1 0BL
T 020 7928 2773 E london@ecearchitecture.com

WESTWORKS
www.ecwestworks.com

Client's Name
CROSSMAN GROUP

Job Title
CHRISTCHURCH HALL

Drawing Title
Roof Planning Plan

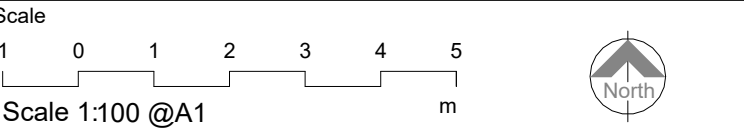

Drawn	Checked	Date
AG	JW	10/10/24

Job No	Origin	Vol	Level	Type	Role	Number	Status	Rev
W0802	WW	XX	05	DR	A	0225	S0	

Status
PLANNING