

Level 06
94300

Level 05
91300


Level 04
88200

Level 03
85400


Level 02
82420

Level 01
79420

Level 00
76300

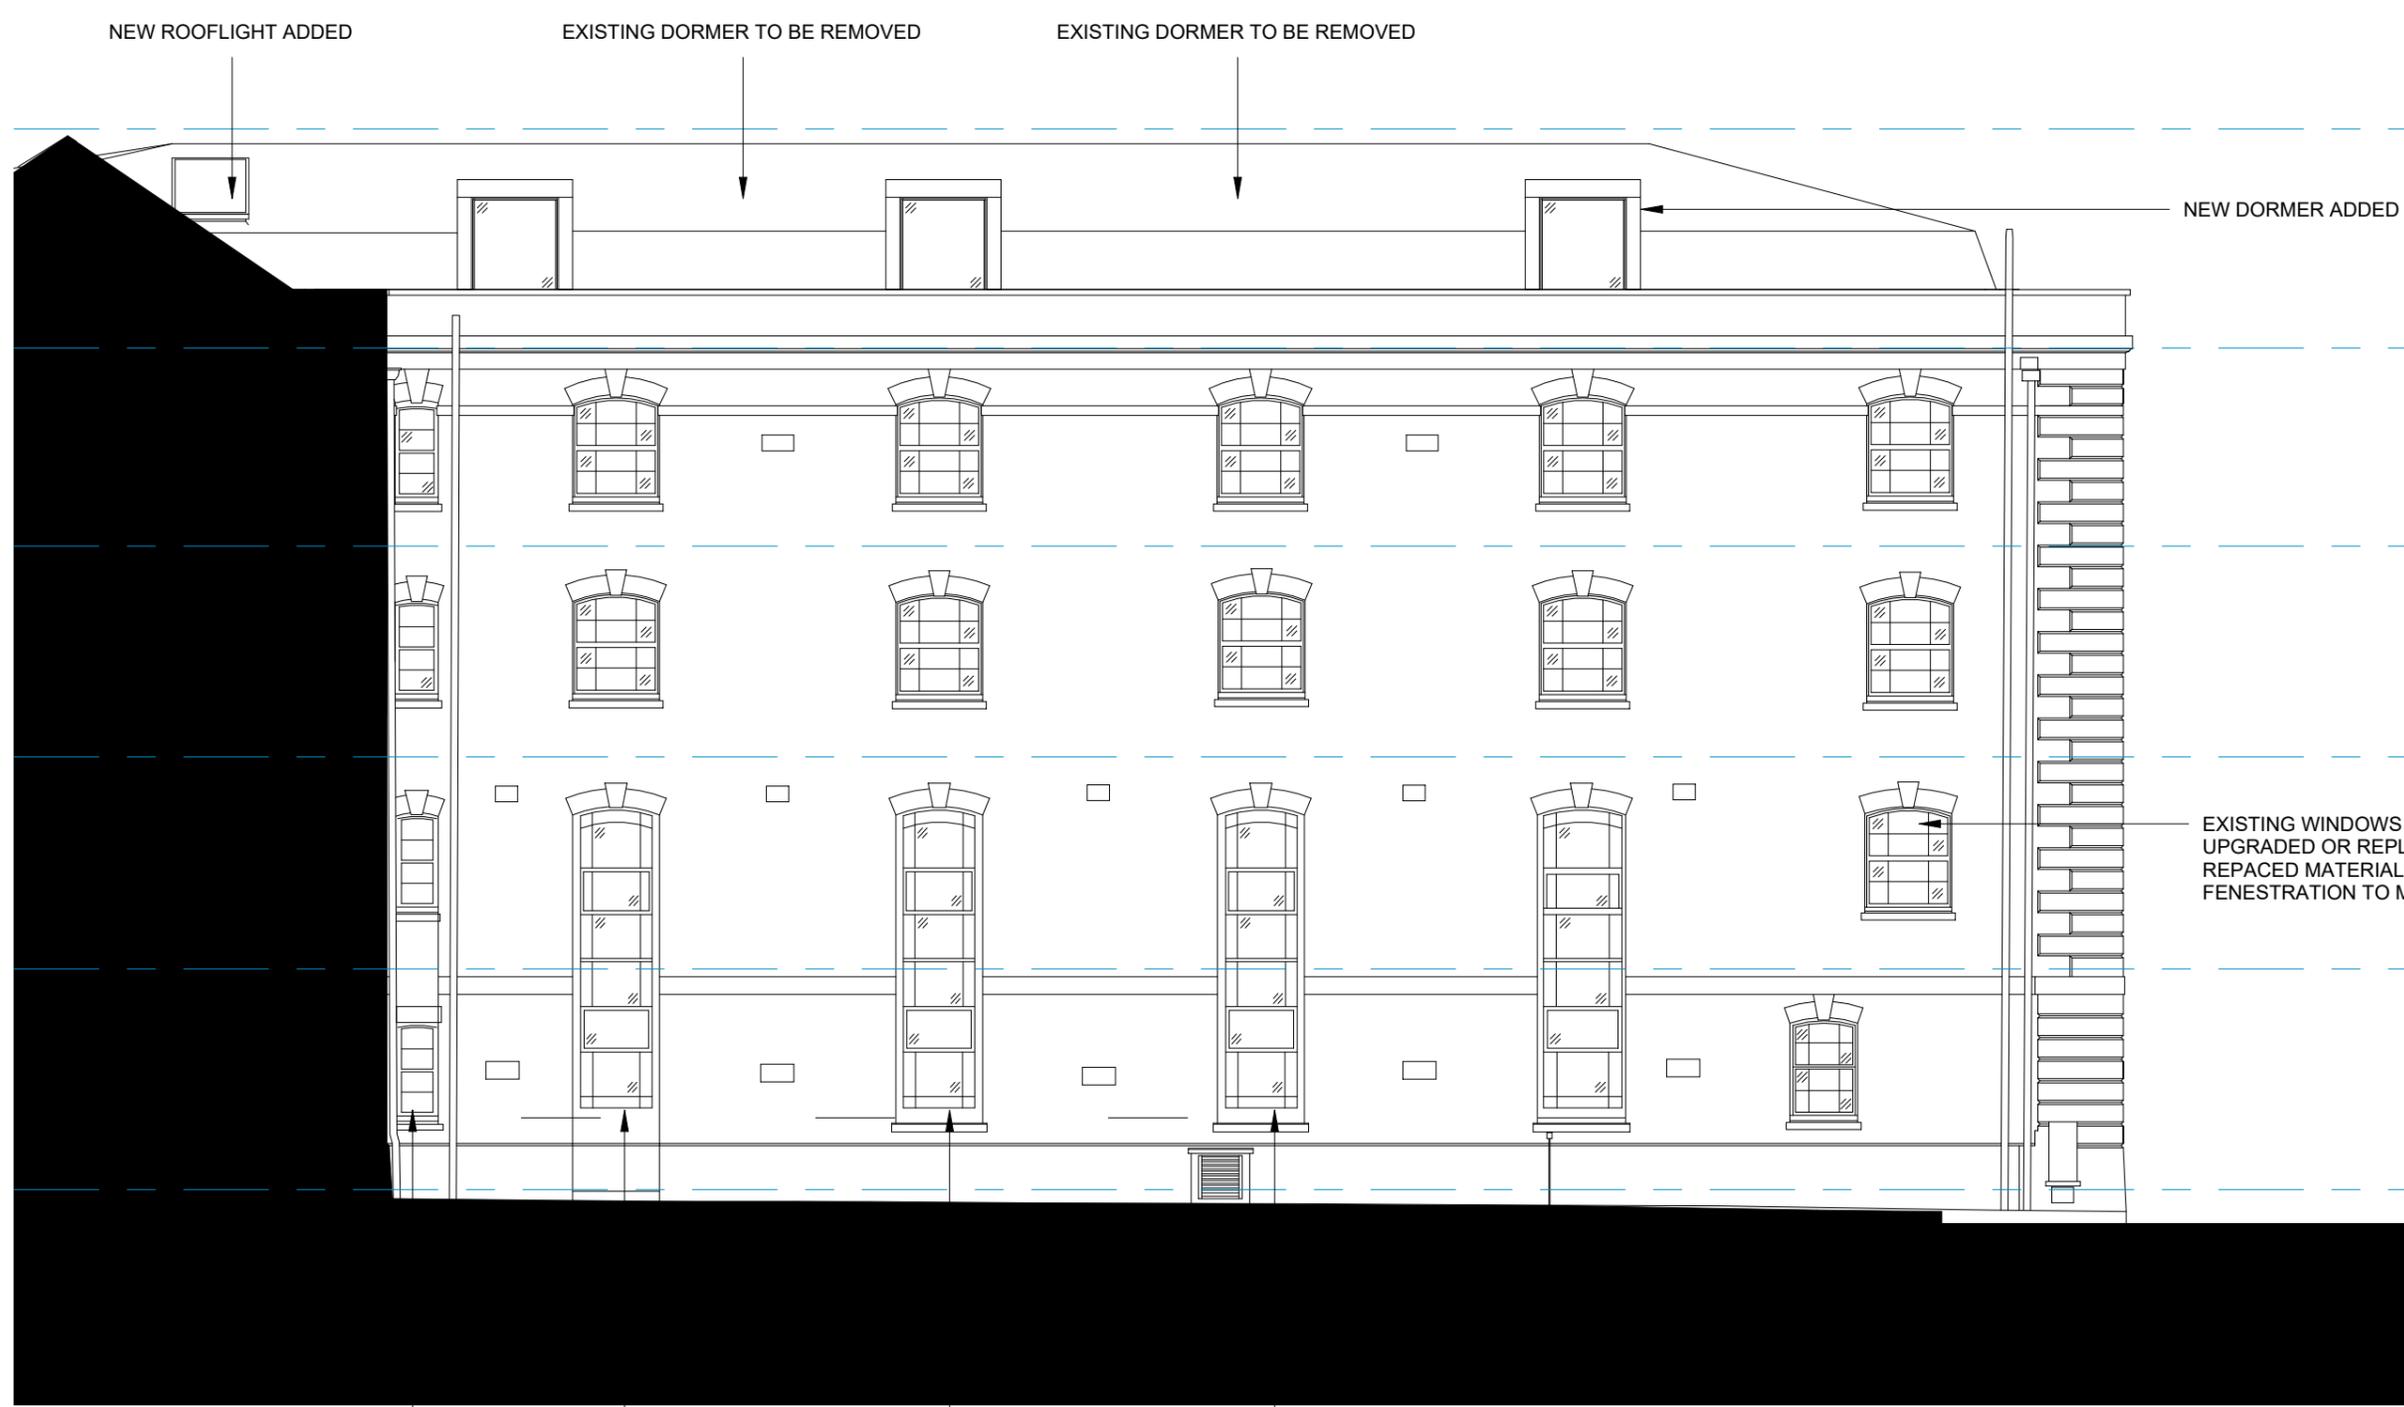

BLOCKED WINDOW
REINSTATED
LEVEL 00 & 01

 

© ECE Westworks Limited. No dimensions to be scaled from drawing except for the purposes of Planning Applications. The contractor should check all dimensions on site. It is the contractors responsibility to ensure compliance with Building Regulations.

Client's Name CROSSMAN GROUP		Drawing Title Proposed West Elevation						
Job No	Origin	Vol	Level	Type	Role	Number	Status	Rev
W0802	WW	ZZ	ZZ	DR	A	0313	S0	

Drawn	Checked	Date
AG	JW	10/10/24
Job Title CHRISTCHURCH HALL		
Status PLANNING		

Rev	Date	Revision Details	Dr	Ch

WESTWORKS
 Bristol: Westworks, Beacon Tower, Colston Street, Bristol, BS1 4XE
 T 0117 214 1101 E bristol@ecwestworks.com
 Sussex: 64 - 68 Brighton Road, Worthing, West Sussex, BN11 2EN
 T 01903 248777 E sussex@ecarchitecture.com
 London: 76 Great Suffolk Street, London, SE1 0BL
 T 0207 928 2773 E london@ecarchitecture.com
 www.ecwestworks.com