


Disclaimer
 The drawing should not be scaled.
 The contractor is to check all dimensions on site and inform the contract administrator/project manager of any discrepancies.
 All work is to comply in every aspect with the Building Regulations, Codes of Practice and British Standards.
 The drawing is to be read in conjunction with all other contract drawings and specifications.
 The drawing is copyrighted and must not be reproduced in any form or disclosed to any third party without the written consent of Tuffin Ferraby Taylor LLP.

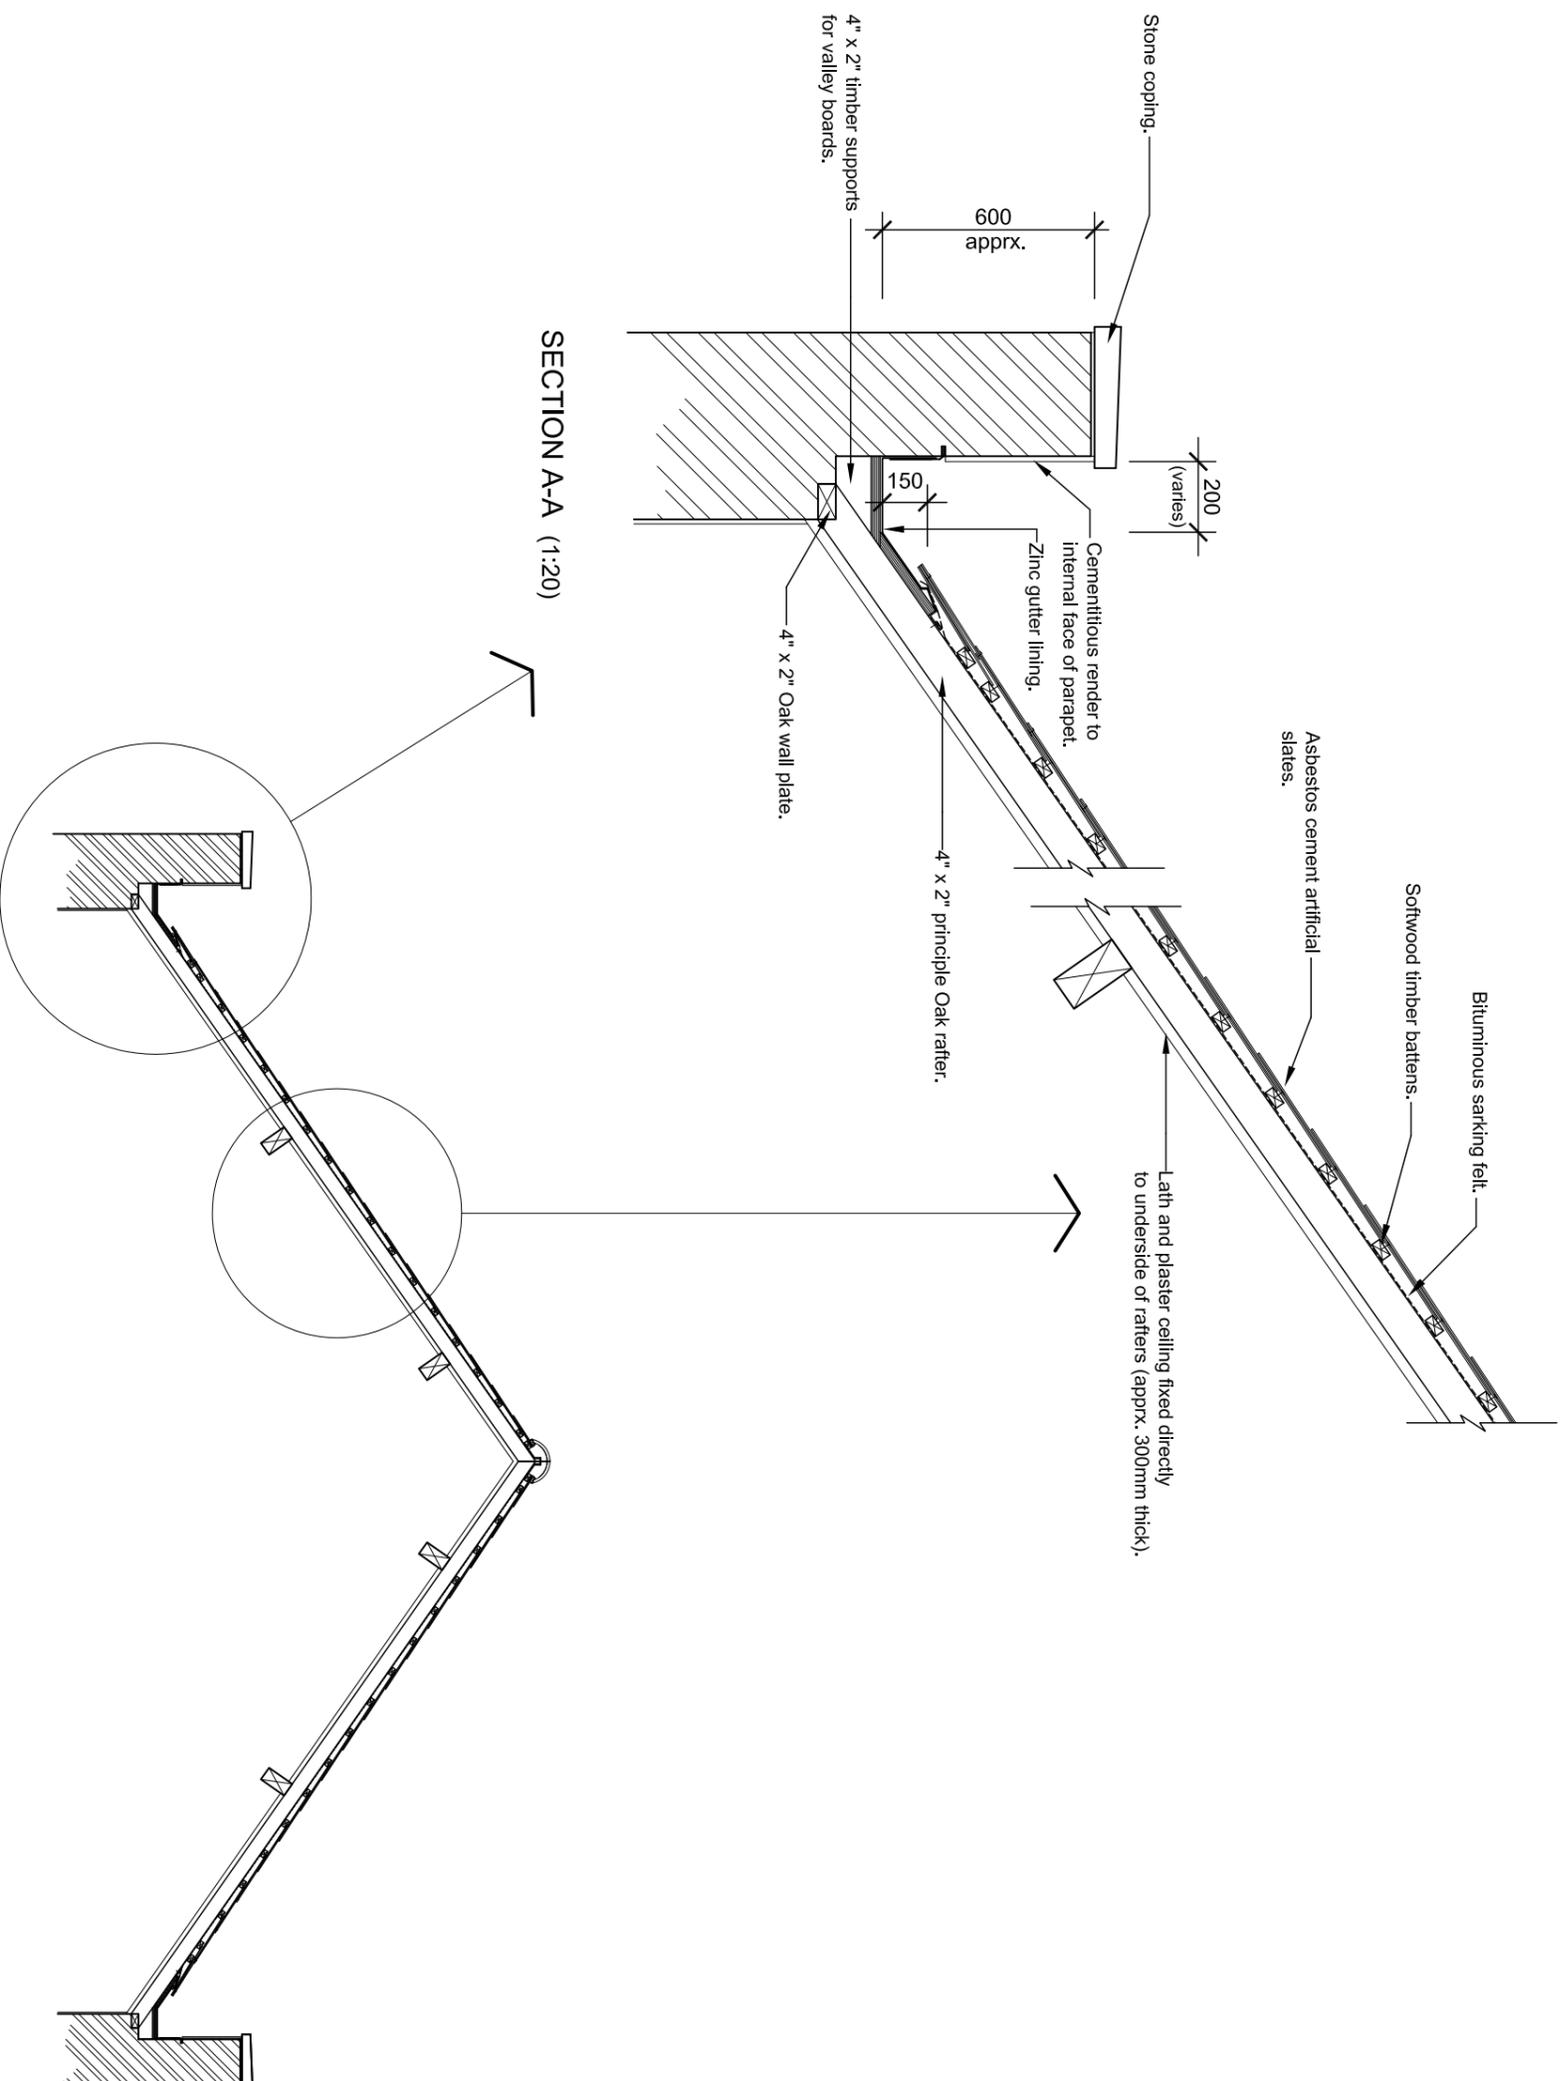

SECTION B-B (1:50)
 (Existing Section Through Roof)

SECTION A-A (1:20)

CLIENT Christchurch Studios
 PROJECT 38 Portland Street, Bristol
 DRAWING Existing Sections Through Roof

DRAWN bd
 SCALE @ A3 1:50, 1:20
 DATE Aug' 2012

PROJECT No. 23001
DRAWING No. 003
REV



Tuffin Ferraby Taylor LLP