


Disclaimer
 This drawing should not be scaled.
 The contractor is to check all dimensions on site and inform the contract administrator/project manager of any discrepancies.
 All work is to comply in every aspect with the Building Regulations, Codes of Practice and British Standards.
 This drawing is to be read in conjunction with all other contract drawings and specifications.
 This drawing is copyright and must not be reproduced in any format or disclosed to any third party without the written consent of Tuffin Ferraby Taylor LLP.

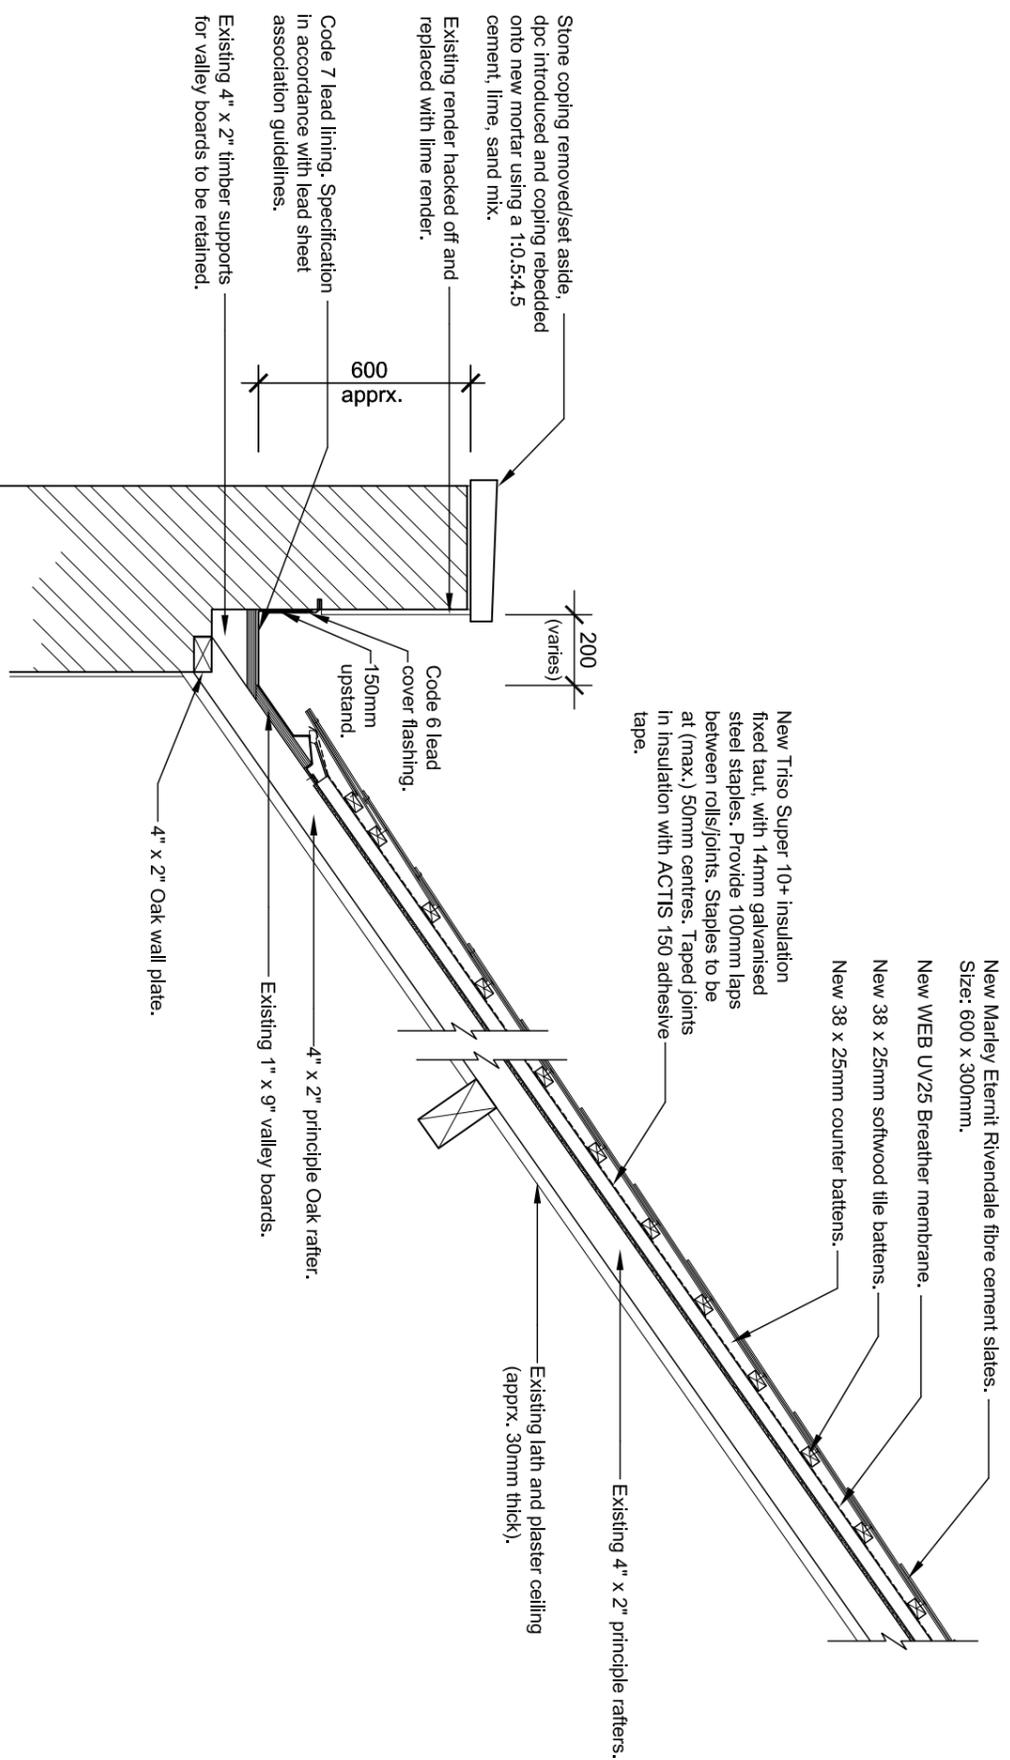

SECTION A-A (1:20)

CLIENT Christchurch Studios
 PROJECT 38 Portland Street, Bristol
 DRAWING Proposed Sections Through Roof

DRAWN bd
 SCALE @ A3 1:20
 DATE Aug' 2012



PROJECT No. 23001 DRAWING No. 004 REV