




GLoucester Street

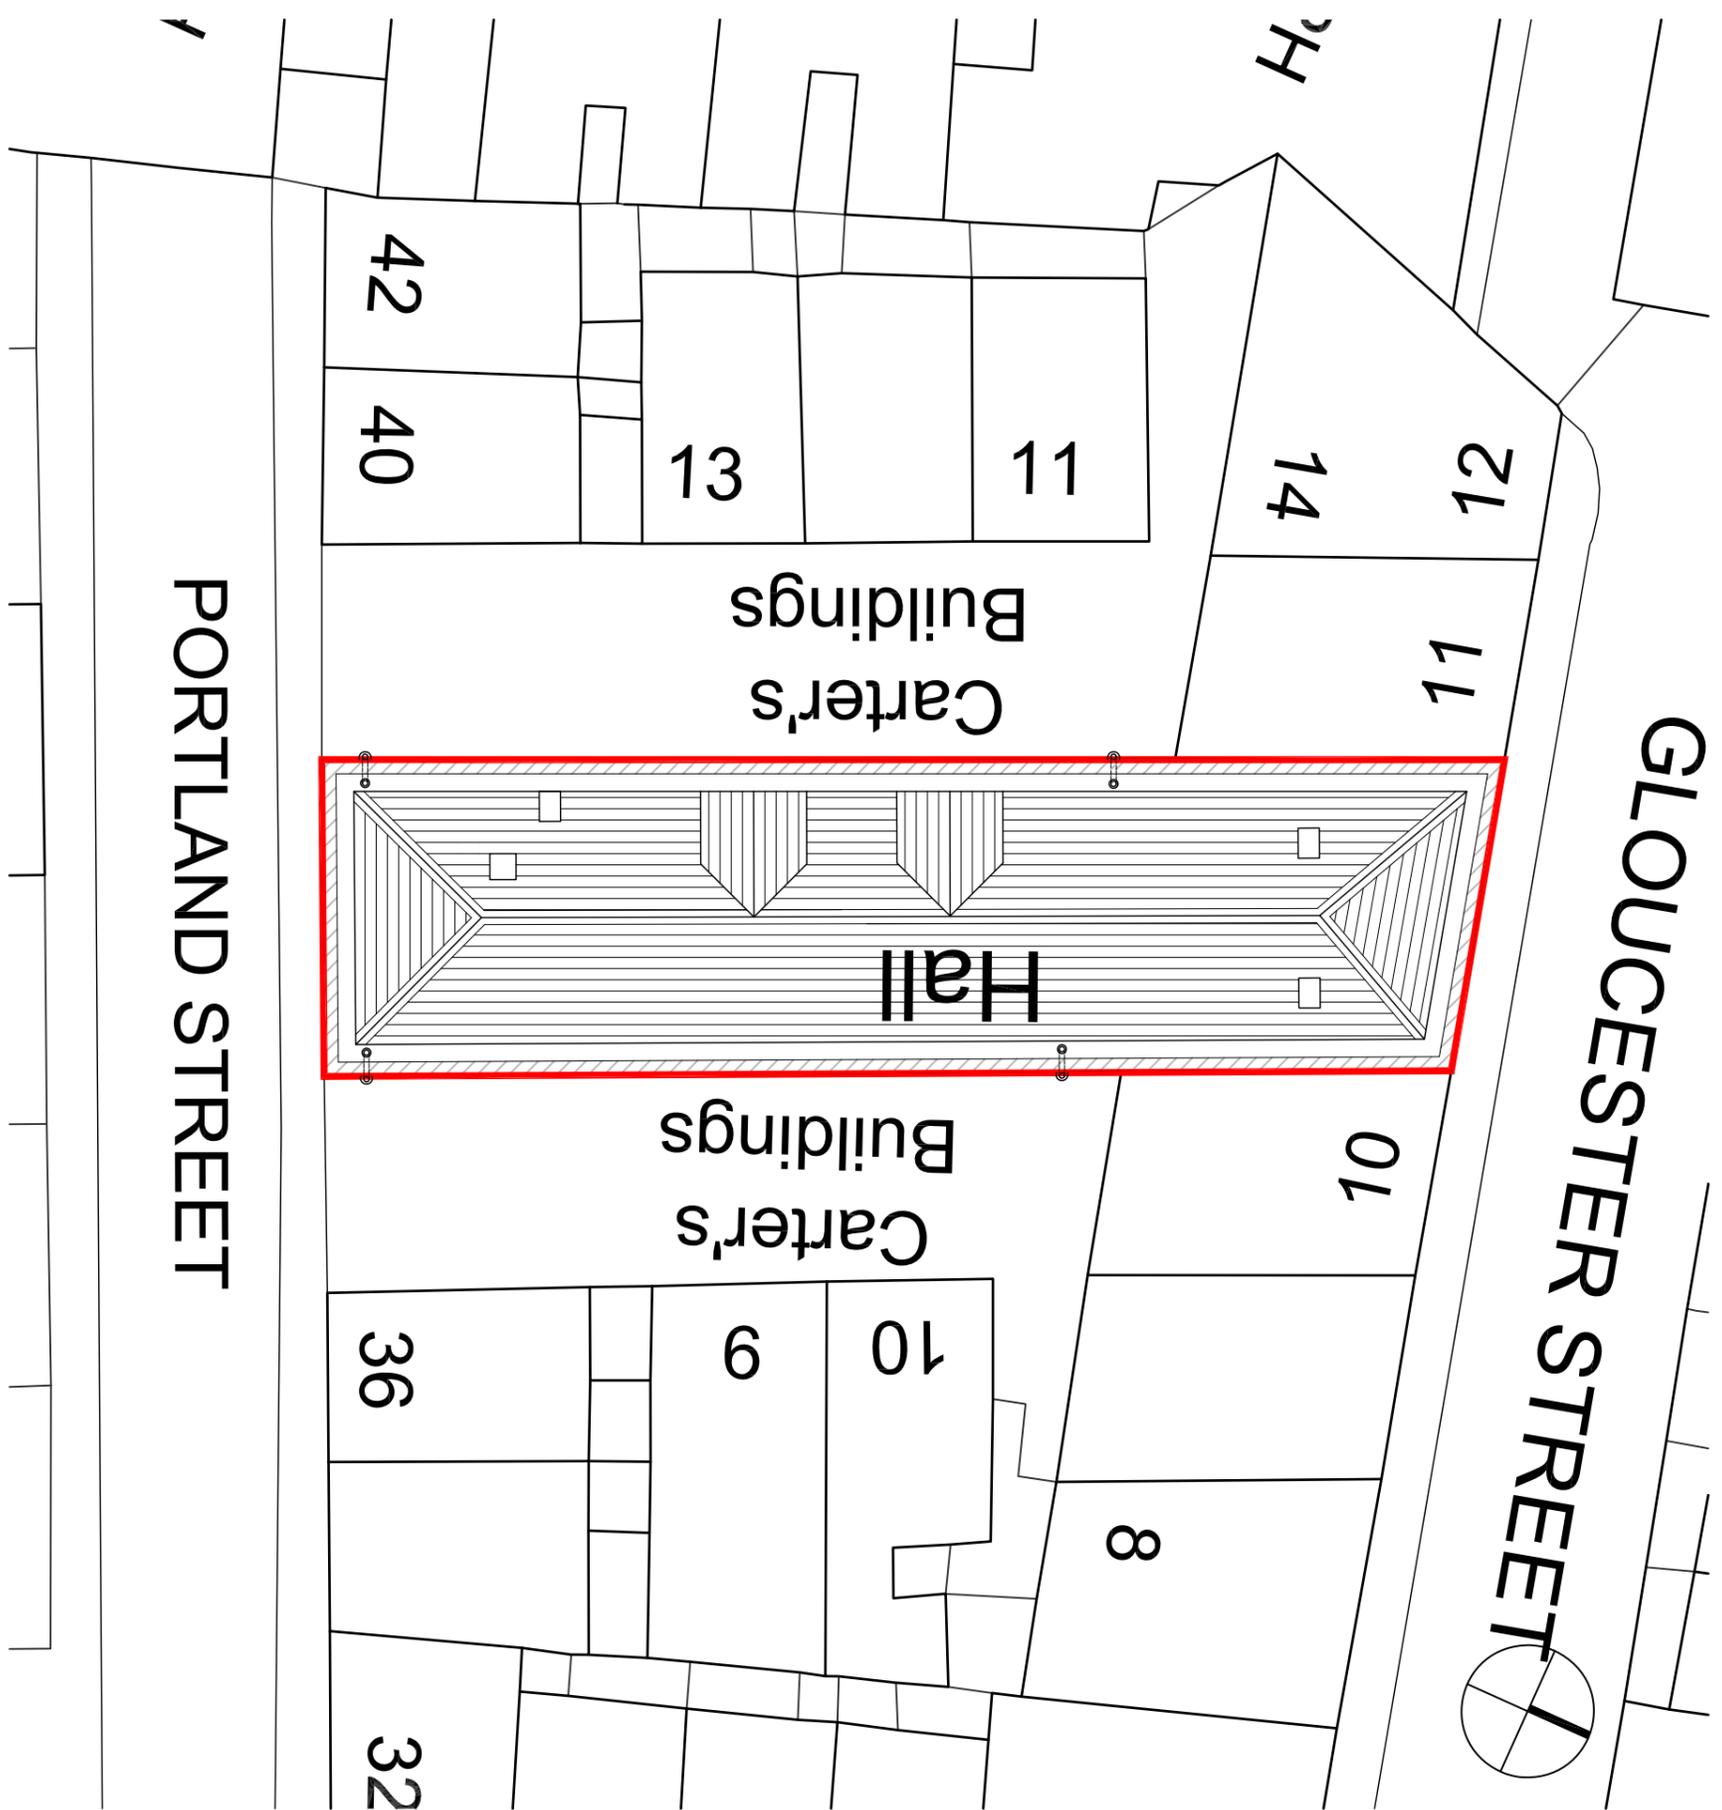

LAYOUT PLAN
@ 1-200

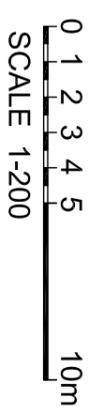

Disclaimer
This drawing should not be scaled.
The contractor is to check all dimensions on site and inform the contract administrator/project manager of any discrepancies.
All work is to comply in every aspect with the Building Regulations, Codes of Practice and British Standards.
This drawing is to be read in conjunction with all other contract drawings and specifications.
This drawing is copyrighted and must not be reproduced in any format or disclosed to any third party without the written consent of Tuffin Ferraby Taylor LLP.

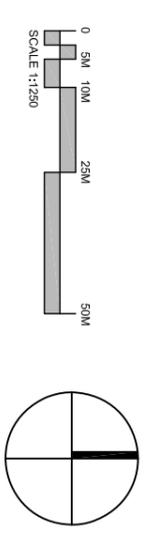

LOCATION PLAN
@ 1-1250



CLIENT Christchurch Studios
PROJECT 38 Portland Street, Bristol
DRAWING Site Layout and Location Plans



Tuffin Ferraby Taylor LLP

DRAWN PDM
SCALE @ A3 Varies
DATE Aug' 2012
PROJECT No. 23001
DRAWING No. 001
REV