




1 Section NW1  
1 : 100

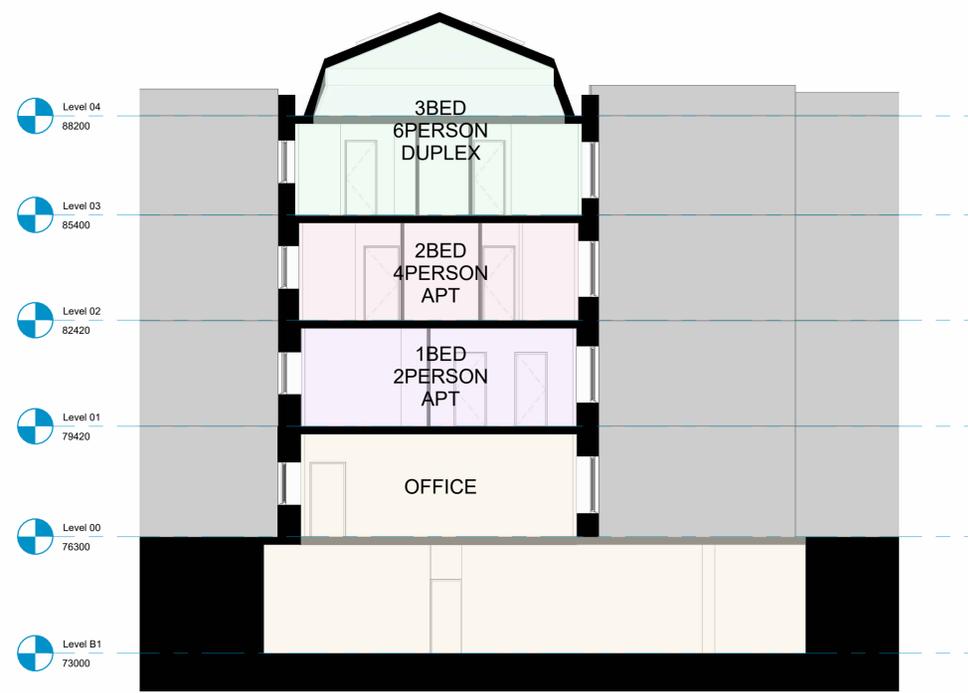

2 Section NW2  
1 : 100

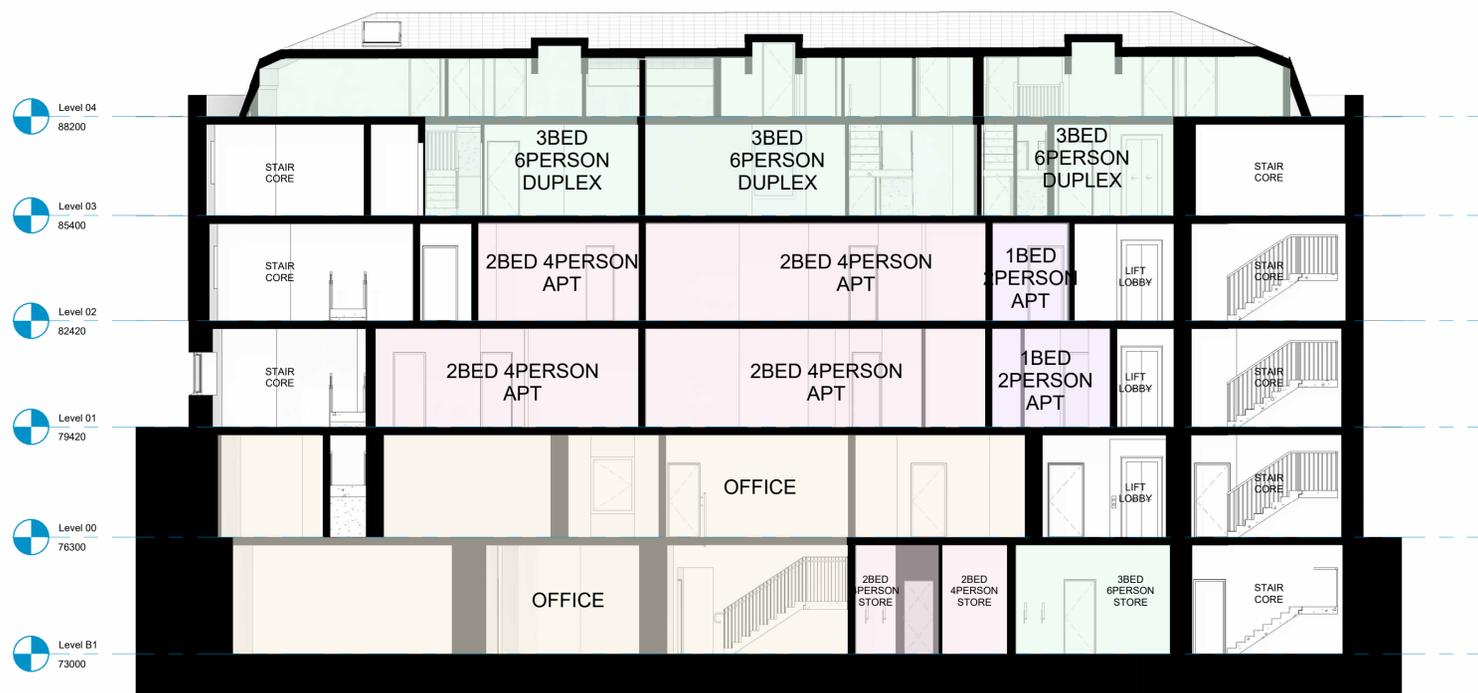

3 Section NE1  
1 : 100

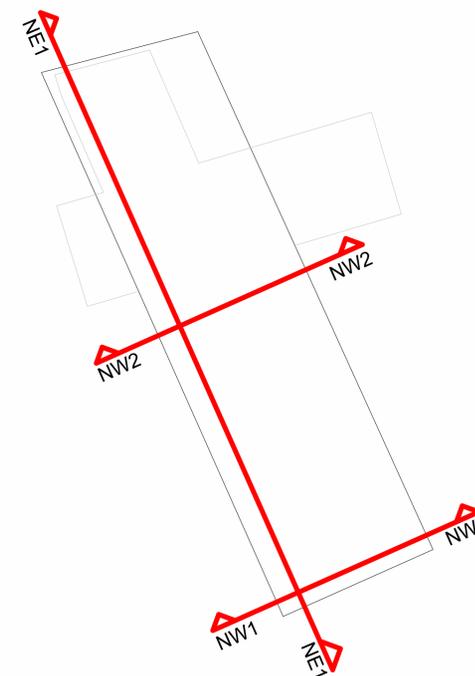

Rev	Date	Revision Details	Dr	Ch




Westworks, Beacon Tower,  
Colston Street, Bristol, BS1 4XE  
Sussex: 64 - 68 Brighton Road, Worthing,  
West Sussex, BN11 2EN  
T 01903 248777 E sussex@ecearchitecture.com  
London: 76 Great Suffolk Street,  
London SE1 0BL  
T 020 7928 2773 E london@ecearchitecture.com  
**WESTWORKS**  
www.ecearchitecture.com

Client's Name  
**CROSSMAN GROUP**

Job Title  
**CHRISTCHURCH HALL**

Drawing Title  
**Proposed Sections**

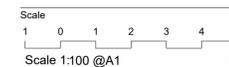

Drawn AG Checked JW Date 10/10/24

Job No	Origin	Vol	Level	Type	Role	Number	Status	Rev
W0802	WW	ZZ	ZZ	GA	A	0400	SO	

Status  
**PLANNING**