


GLOUCESTER STREET

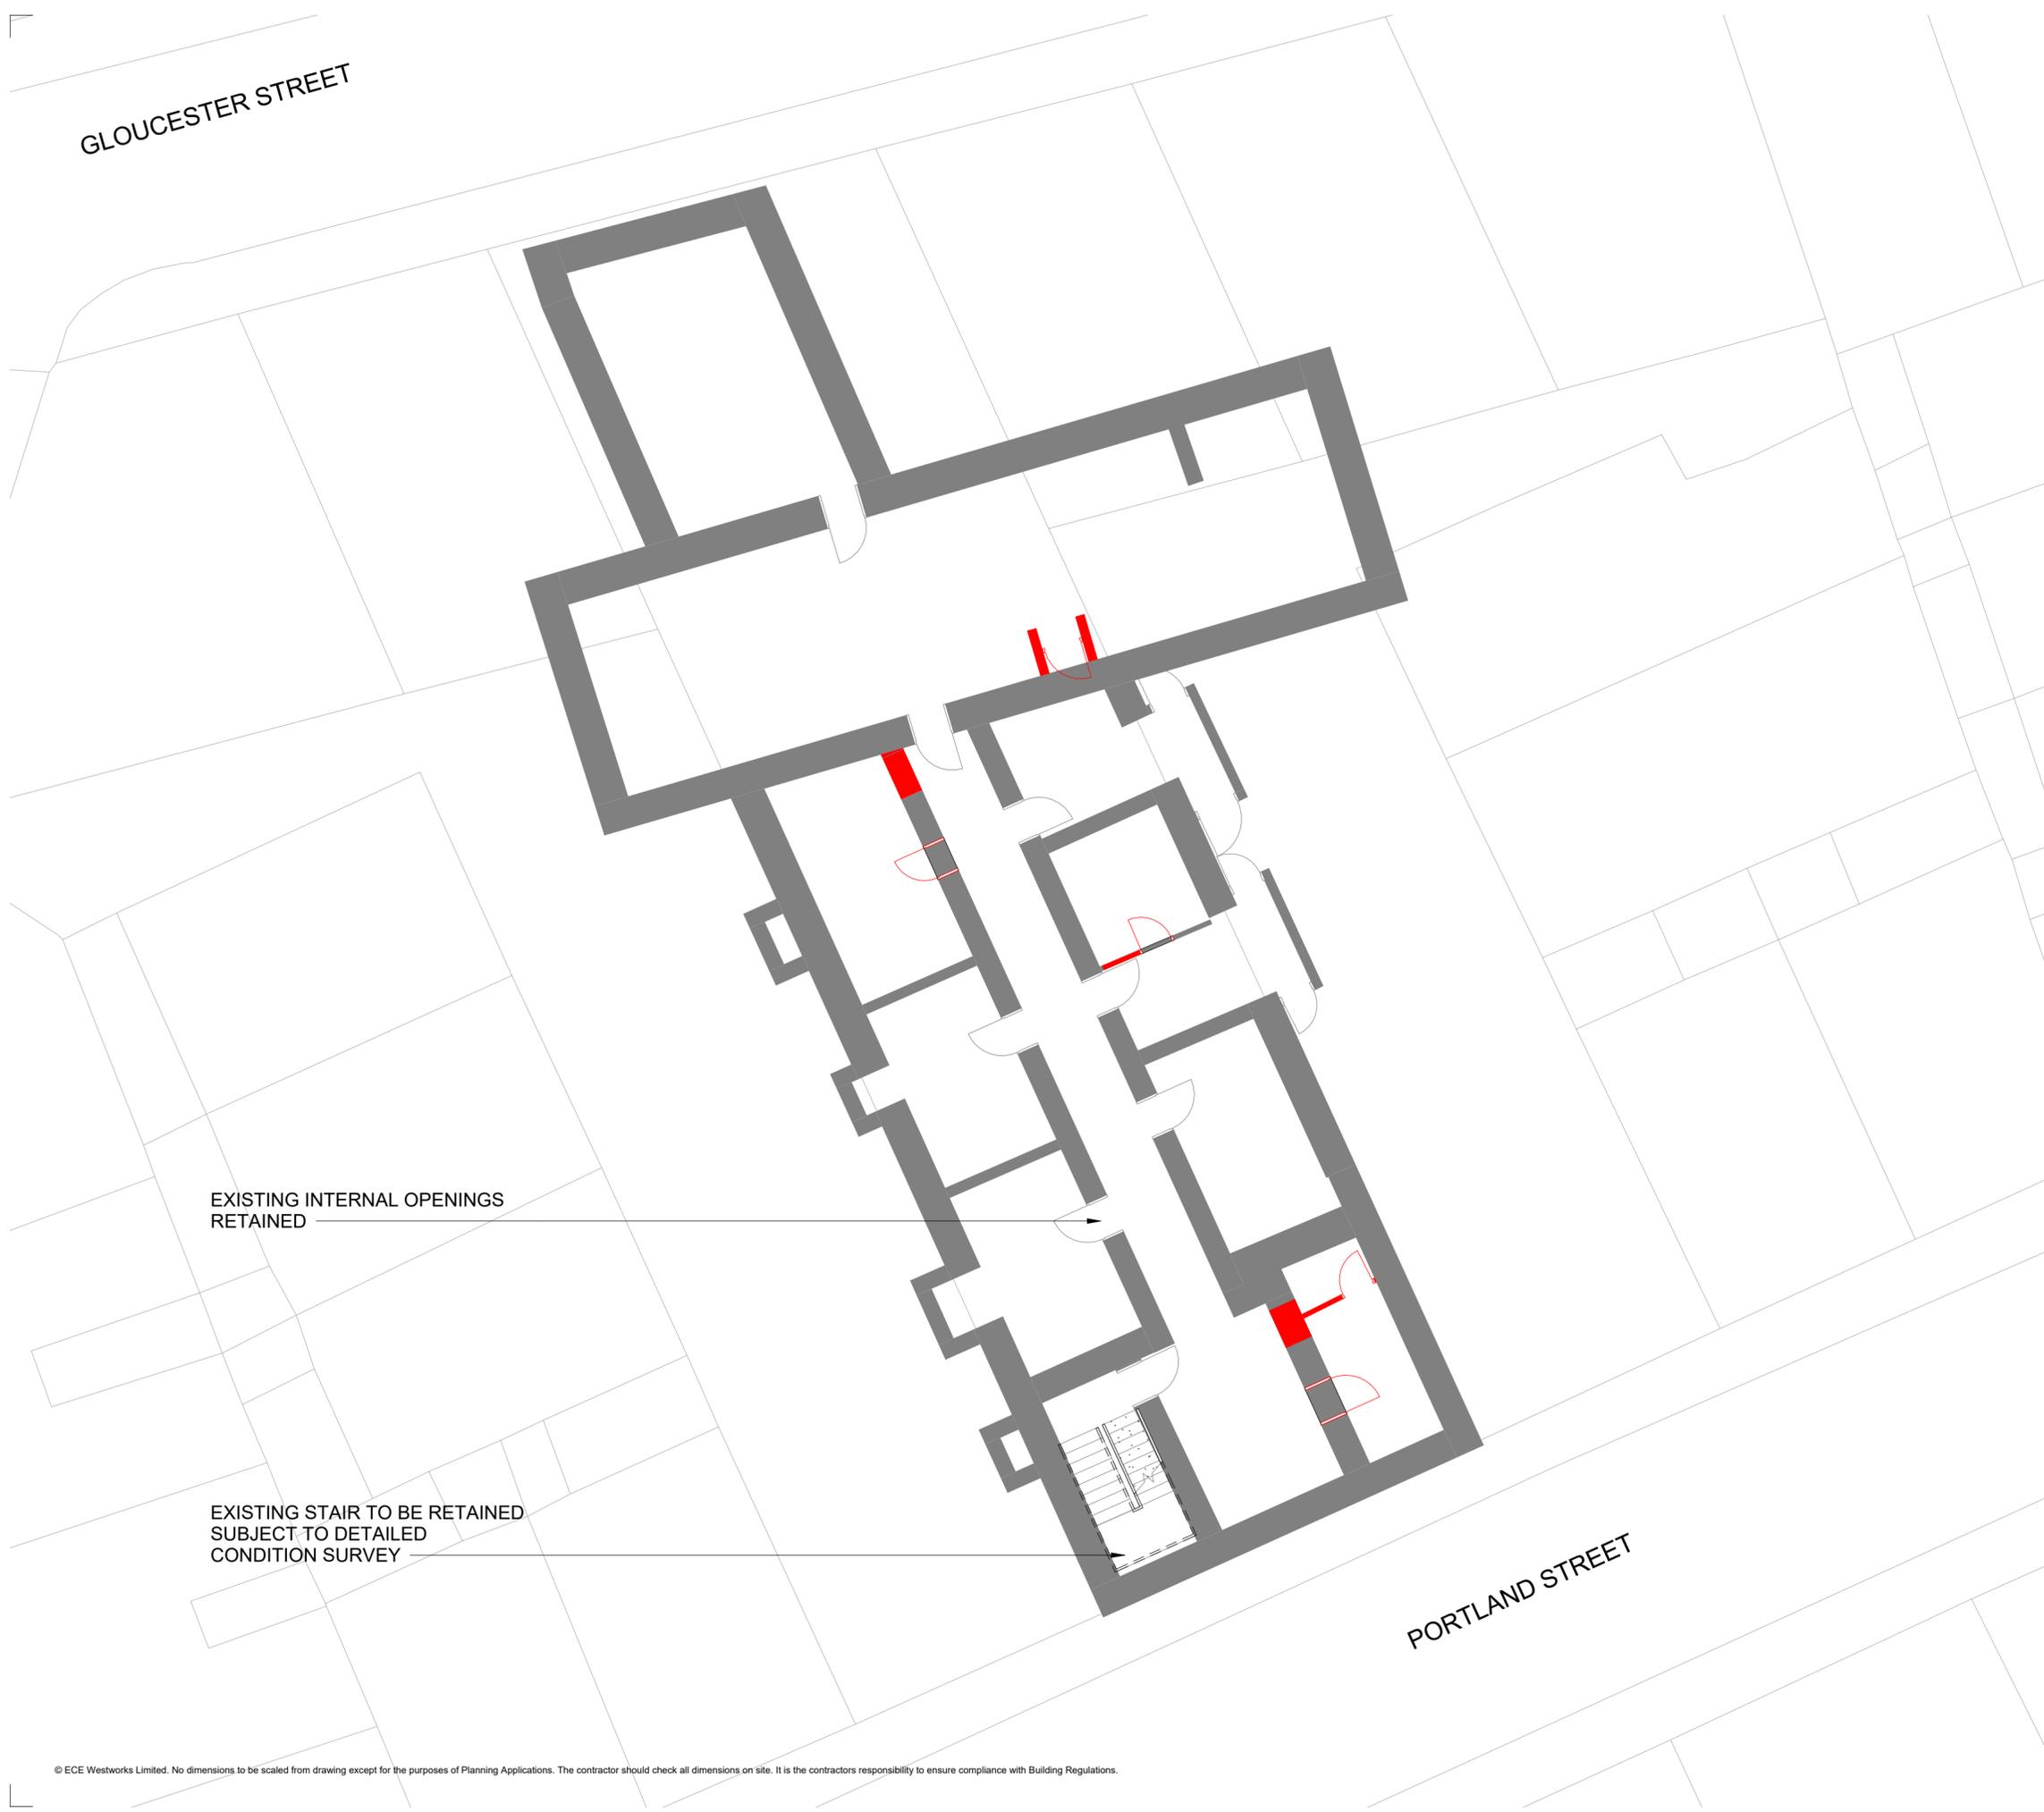

EXISTING INTERNAL OPENINGS  
RETAINED

EXISTING STAIR TO BE RETAINED  
SUBJECT TO DETAILED  
CONDITION SURVEY

### CDM 2015 Health & Safety Information

This information relates only to 'Significant Hazards' identified on this drawing and is to be read in conjunction with the Designer's Risk Assessment Register.

#### Demolition Plan Key

- Existing to be demolished
- Existing to be retained

#### Notes

All survey information based on surveys prepared by Clifton Surveys Ltd

Rev	Date	Revision Details	Dr	Ch



**Bristol:** Westworks, Beacon Tower,  
Colston Street, Bristol, BS1 4XE  
T 0117 214 1101 E [bristol@ecwestworks.com](mailto:bristol@ecwestworks.com)

**Sussex:** 64 - 68 Brighton Road, Worthing,  
West Sussex, BN11 2EN  
T 01903 248777 E [sussex@eearchitecture.com](mailto:sussex@eearchitecture.com)

**London:** 76 Great Suffolk Street,  
London SE1 0BL  
T 020 7928 2773 E [london@eearchitecture.com](mailto:london@eearchitecture.com)

**WESTWORKS**

[www.ecwestworks.com](http://www.ecwestworks.com)

Client's Name

**CROSSMAN GROUP**


Job Title

**CHRISTCHURCH HALL**

Drawing Title

**Level B1 Demolition Plan**

Scale

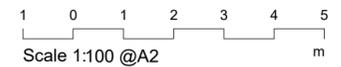

Drawn Checked Date

**AG JW 11/10/24**

Job No	Origin	Vol	Level	Type	Role	Number	Status	Rev
W0802	WW	XX	B1	DR	A	1209	S2	

Status

**PLANNING**