
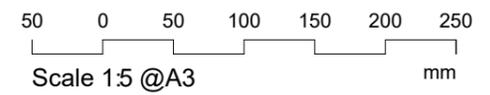


NOTES:

Listed building
 Existing features unknown
 Floor build-ups unknown

Ventilation Strategy TBC
 Heating Strategy TBC
 Structural Design TBC
 Fire Strategy TBC
**REQUIRED INPUT FROM
 SPECIALIST CONSULTANTS
 AND ENGINEERS**

**DRAWING NOT FOR
 CONSTRUCTION PURPOSES.**

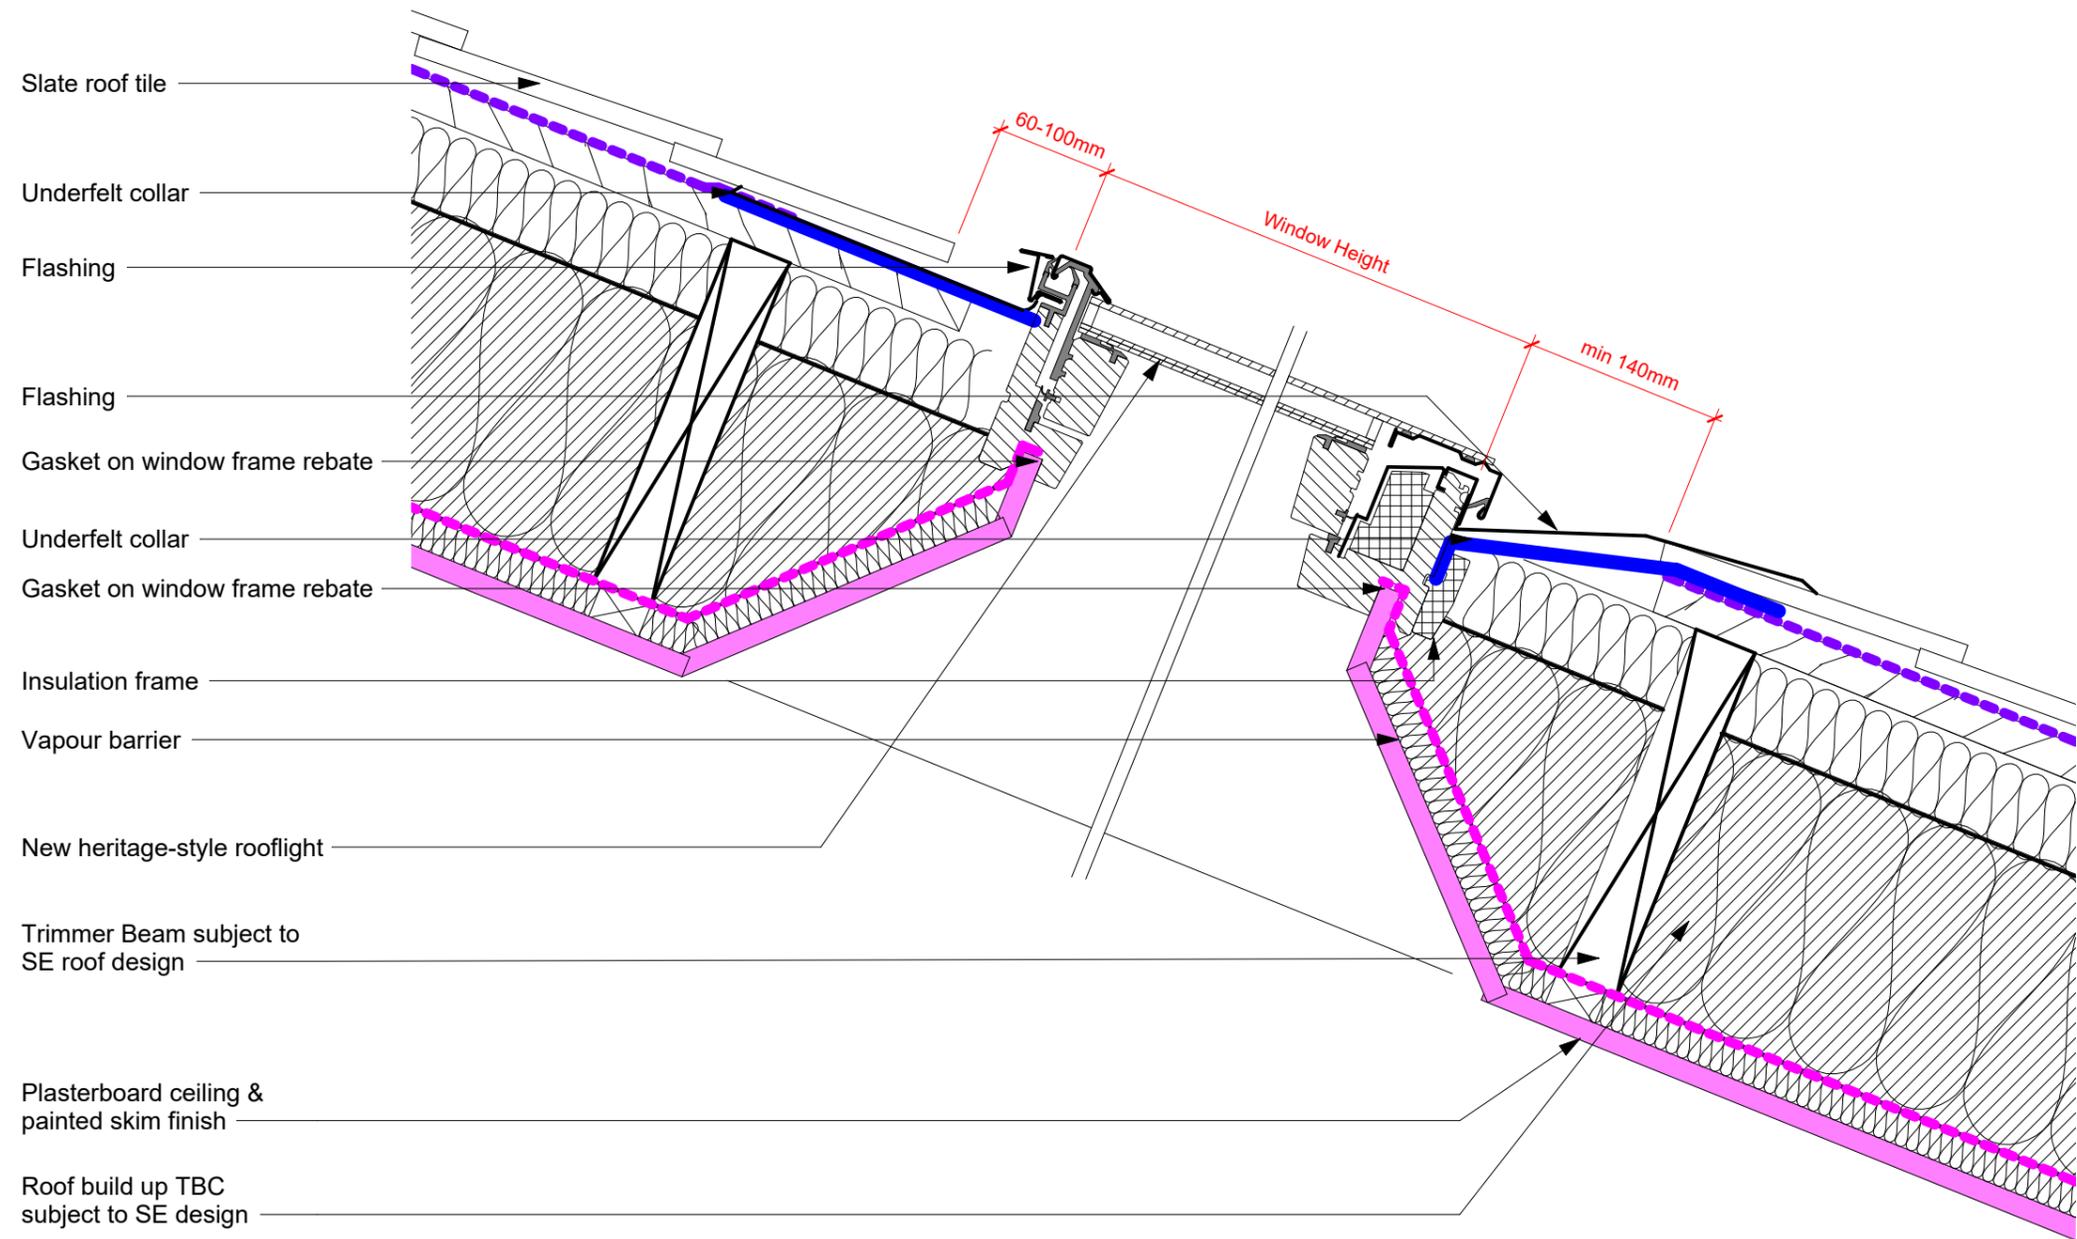

© ECE Westworks Limited. No dimensions to be scaled from drawing except for the purposes of Planning Applications. The contractor should check all dimensions on site. It is the contractor's responsibility to ensure compliance with Building Regulations.

Client's Name CROSSMAN GROUP		Drawing Title Detail 09 - Rooflight						
Job No	Origin	Vol	Level	Type	Role	Number	Status	Rev
W0802	WW	ZZ	ZZ	DT	A	6009	S2	A

Drawn	Checked	Date
		10/06/2025
Job Title CHRISTCHURCH HALL		
Status PLANNING		

A 10/06/25 FIRST ISSUE CK CK

Rev Date Revision Details Dr Ch

WESTWORKS
 www.ecwestworks.com

Bristol: Westworks, Beacon Tower, Colston Street, Bristol, BS1 4XE
 T 0117 214 1101 E bristol@ecwestworks.com
 Sussex: 64 - 68 Brighton Road, Worthing, West Sussex, BN11 2EN
 T 01903 248777 E sussex@ecarchitecture.com
 London: 76 Great Suffolk Street, London, SE1 0BL
 T 0207 928 2773 E london@ecarchitecture.com

CAD Plot Date: 04/07/2025 10:37:37