

Notes:

Frames: Timber to be retained and restored where required. New frames to match existing subject to a full survey of the existing windows.


Clear Glazing : Sealed double glazed, heat soak tested toughened safety glass to all lights.
All glazing in and adjacent to doors on the ground floor should be laminated (outer pane) to a min. thickness of 6.4mm and securely fixed in accordance with the manufacturer's recommendations

Opaque panels: clear outer pane heat soak tested toughened safety glass, ceramic frit to inner pane. A1 Non-combustible insulation adhered to back of panel.

Ironmongery:
Concealed friction stays.
Integral restrictor of each opening sash restricting initial opening to less than 100mm. Window cleaning hinges to each opening pane - Restrictor manually disengaged to permit window to fully open to allow safe cleaning of glass.

All Windows/Doors to ground floor to be designed as secure windows in accordance with Approved document Q par. 2.2 and 2.3 (Designed in accordance with PAS 24:2012 is one method of compliance).


Window Type Schedule	
Window_Type	Count
WT001	23
WT001_A	2
WT002	2
WT002_A	1
WT003	5
WT004	1
WT005	3
WT006	1
WT007	2
WT008	1
WT009	1
WT010	3
WT011	1
WT012	2
WT013	2
WT014	1
WT015	3
WT016	7
WT017	2
Grand total	63

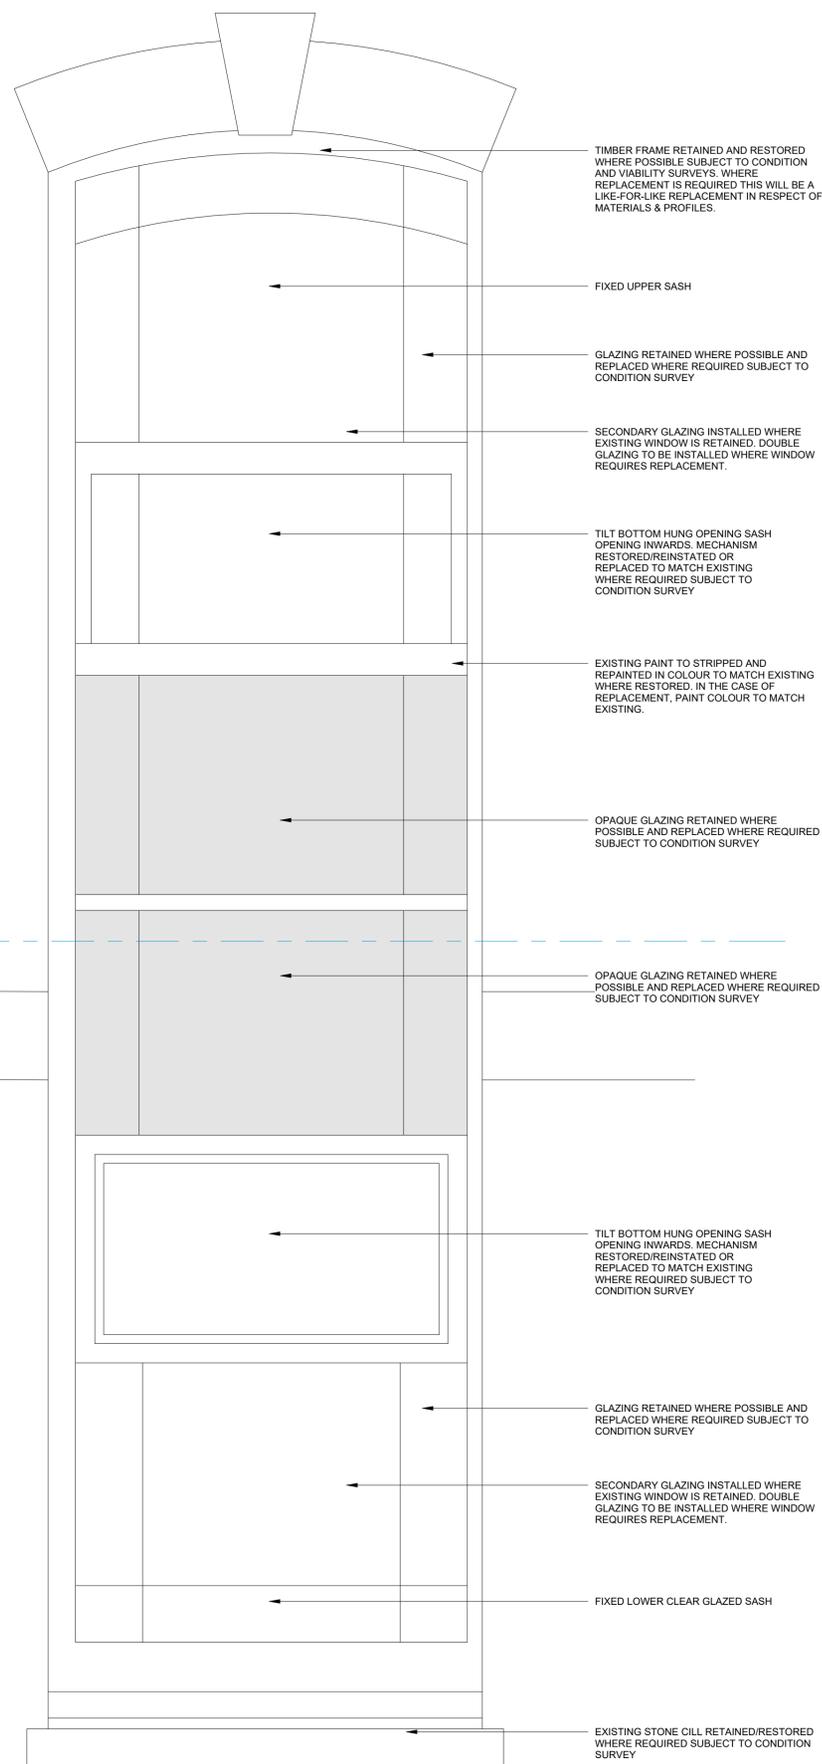

EXISTING WINDOW DIMENSIONS TO BE CHECKED ON SITE

1 WT002 Elevation Detail

1 : 10

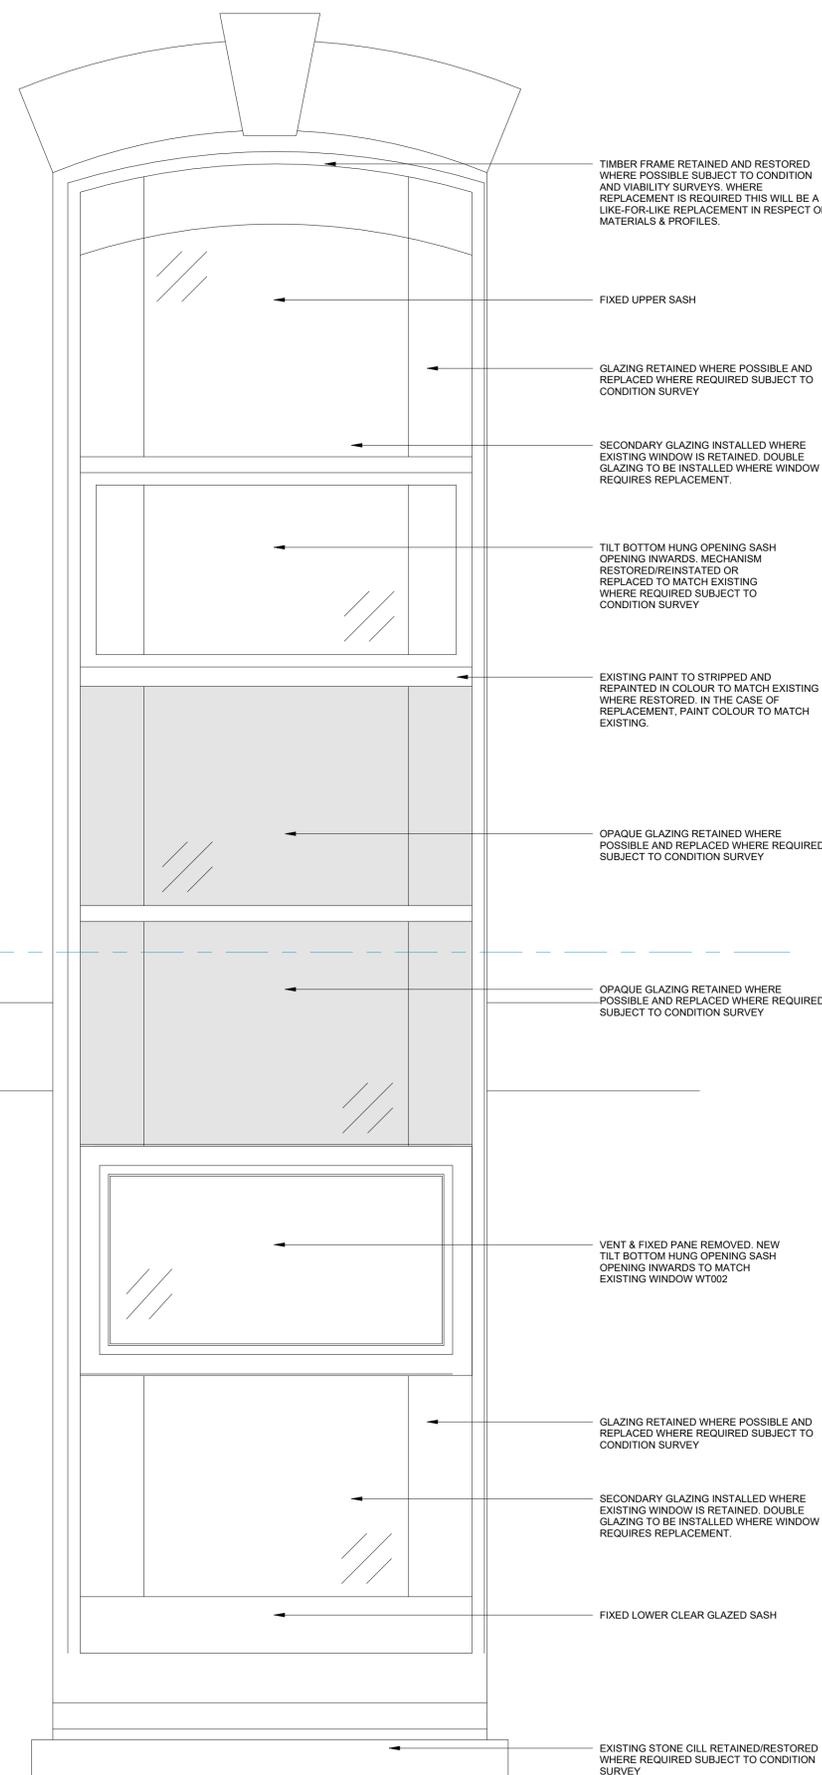

EXISTING WINDOW DIMENSIONS TO BE CHECKED ON SITE

2 WT002A Elevation Detail

1 : 10

A 03/07/25 Issue for Discharge of Planning Conditions AG JA


Rev Date Revision Details Dr Ch

Bristol: Westworks, Beacon Tower, Colston Street, Bristol, BS1 4XE
Sussex: 64 - 68 Brighton Road, Worthing, West Sussex, BN11 2EN
London: 76 Great Suffolk Street, London SE1 0BL
 T 0117 214 1101 E bristol@ecwestworks.com
 T 01903 248777 E sussex@ecarchitecture.com
 T 020 7928 2773 E london@ecarchitecture.com
WESTWORKS
 www.ecwestworks.com

Client's Name
CROSSMAN GROUP

Job Title
CHRISTCHURCH HALL

Drawing Title
WT002 Elevation Details

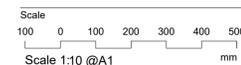

Drawn AG Checked JW Date 11/10/24

Job No	Origin	Vol	Level	Type	Role	Number	Status	Rev
W0802	WW	ZZ	ZZ	DR	A	5311	S2	A

Status
PLANNING