

EXISTING WINDOW DIMENSIONS TO BE CHECKED ON SITE

Notes:

Frames: Timber to be retained and restored where required. New frames to match existing subject to a full survey of the existing windows.


Clear Glazing : Sealed double glazed, heat soak tested toughened safety glass to all lights.
All glazing in and adjacent to doors on the ground floor should be laminated (outer pane) to a min. thickness of 6.4mm and securely fixed in accordance with the manufacturer's recommendations

Opaque panels: clear outer pane heat soak tested toughened safety glass, ceramic frit to inner pane. A1 Non-combustible insulation adhered to back of panel.

Ironmongery:
Concealed friction stays.
Integral restrictor of each opening sash restricting initial opening to less than 100mm. Window cleaning hinges to each opening pane - Restrictor manually disengaged to permit window to fully open to allow safe cleaning of glass.

All Windows/Doors to ground floor to be designed as secure windows in accordance with Approved document Q par. 2.2 and 2.3 (Designed in accordance with PAS 24:2012 is one method of compliance).

Window Type Schedule	
Window_Type	Count
WT001	23
WT001_A	2
WT002	2
WT002_A	1
WT003	5
WT004	1
WT005	3
WT006	1
WT007	2
WT008	1
WT009	1
WT010	3
WT011	1
WT012	2
WT013	2
WT014	1
WT015	3
WT016	7
WT017	2
Grand total	63

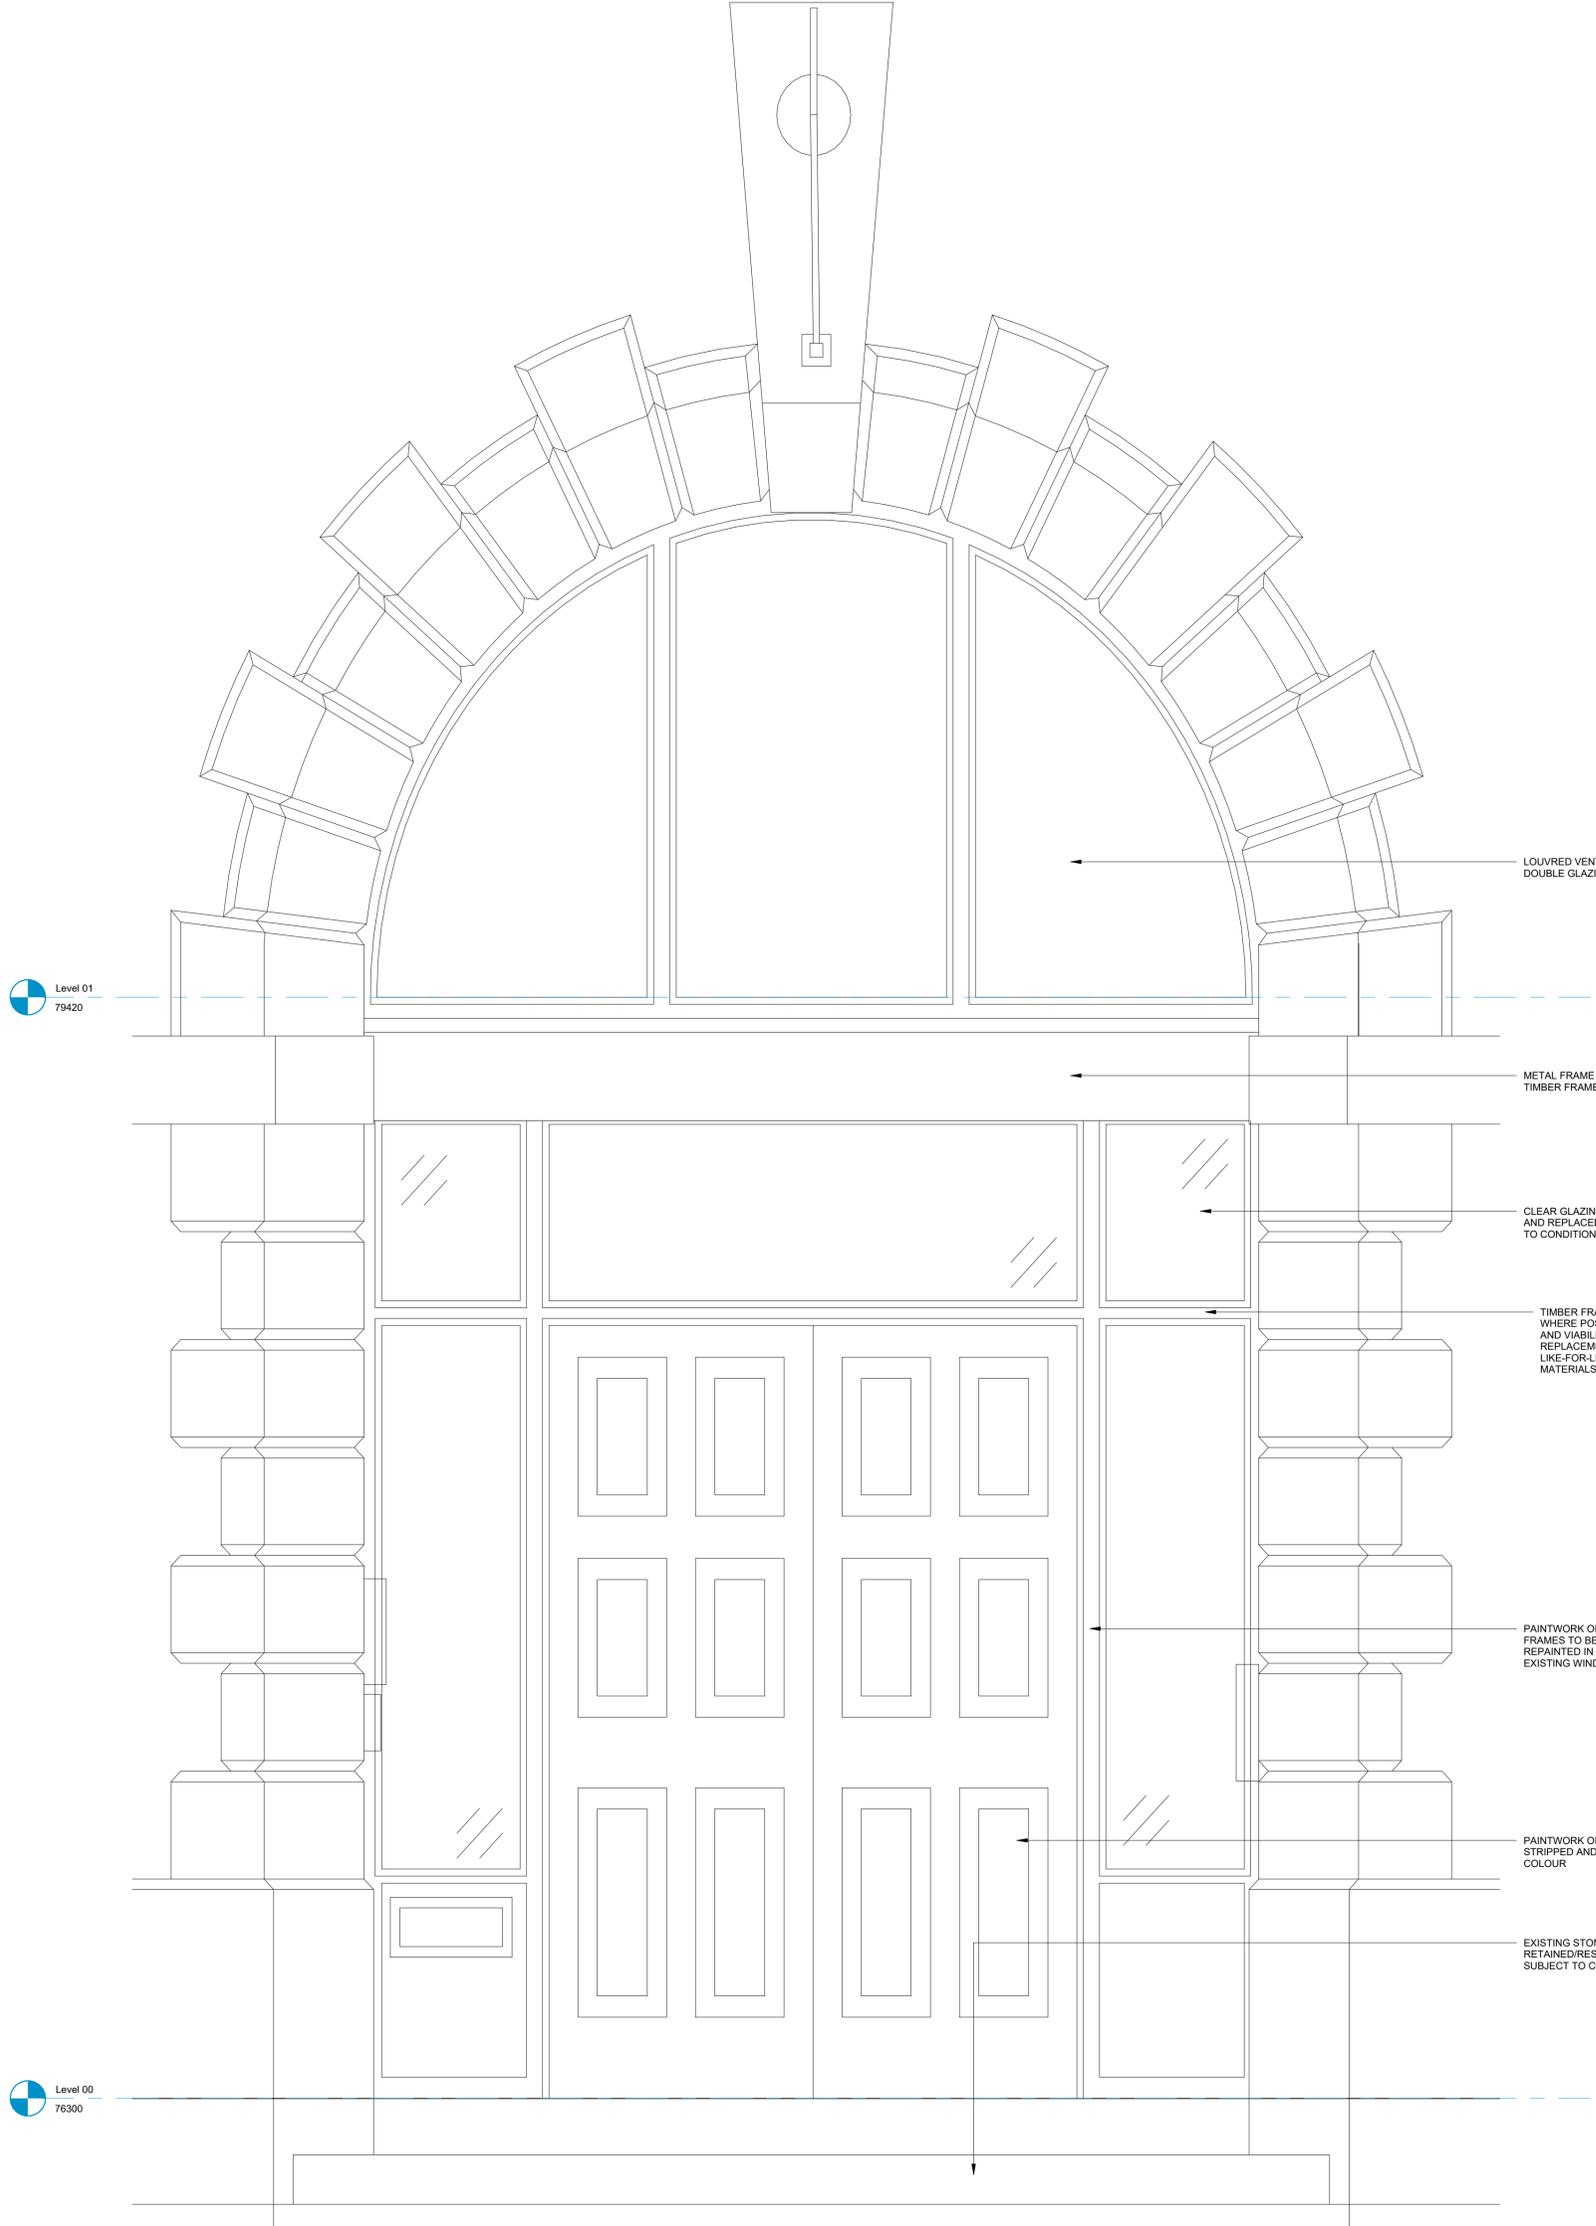

LOUVRED VENT REPLACED WITH FIXED DOUBLE GLAZING

METAL FRAME REPLACED WITH INKEEPING TIMBER FRAME

CLEAR GLAZING RETAINED WHERE POSSIBLE AND REPLACED WHERE REQUIRED SUBJECT TO CONDITION SURVEY

TIMBER FRAME RETAINED AND RESTORED WHERE POSSIBLE SUBJECT TO CONDITION AND VIABILITY SURVEYS. WHERE REPLACEMENT IS REQUIRED THIS WILL BE A LIKE-FOR-LIKE REPLACEMENT IN RESPECT OF MATERIALS & PROFILES.

PAINTWORK OF EXISTING WINDOW FRAMES TO BE STRIPPED AND REPAINTED IN COLOUR TO MATCH EXISTING WINDOWS

PAINTWORK OF EXISTING DOOR TO BE STRIPPED AND REPAINTED IN BLACK COLOUR

EXISTING STONE STEPS RETAINED/RESTORED WHERE REQUIRED SUBJECT TO CONDITION SURVEY

A 03/07/25 Issue for Discharge of Planning Conditions AG JA

Rev Date Revision Details Dr Ch




Bristol: Westworks, Beacon Tower, Colston Street, Bristol, BS1 4XE
T 0117 214 1101 E bristol@ecwestworks.com
Sussex: 64 - 68 Brighton Road, Worthing, West Sussex, BN11 2EN
T 01903 248777 E sussex@ecarchitecture.com
London: 76 Great Suffolk Street, London SE1 0BL
T 020 7928 2773 E london@ecarchitecture.com

WESTWORKS
www.ecwestworks.com

Client's Name
CROSSMAN GROUP

Job Title
CHRISTCHURCH HALL

Drawing Title
WT009 Elevation Detail

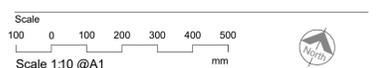

Drawn AG Checked JW Date 11/10/24

Job No	Origin	Vol	Level	Type	Role	Number	Status	Rev
W0802	WW	ZZ	ZZ	DR	A	5314	S2	A

PLANNING