

Notes:

Frames: Timber to be retained and restored where required. New frames to match existing subject to a full survey of the existing windows.



Clear Glazing : Sealed double glazed, heat soak tested toughened safety glass to all lights.
All glazing in and adjacent to doors on the ground floor should be laminated (outer pane) to a min. thickness of 6.4mm and securely fixed in accordance with the manufacturer's recommendations

Opaque panels: clear outer pane heat soak tested toughened safety glass, ceramic frit to inner pane. A1 Non-combustible insulation adhered to back of panel.

Ironmongery:
Concealed friction stays.
Integral restrictor of each opening sash restricting initial opening to less than 100mm. Window cleaning hinges to each opening pane - Restrictor manually disengaged to permit window to fully open to allow safe cleaning of glass.

All Windows/Doors to ground floor to be designed as secure windows in accordance with Approved document Q par. 2.2 and 2.3 (Designed in accordance with PAS 24:2012 is one method of compliance).

Window Type Schedule	
Window_Type	Count
WT001	23
WT001_A	2
WT002	2
WT002_A	1
WT003	5
WT004	1
WT005	3
WT006	1
WT007	2
WT008	1
WT009	1
WT010	3
WT011	1
WT012	2
WT013	2
WT014	1
WT015	3
WT016	7
WT017	2
Grand total	63

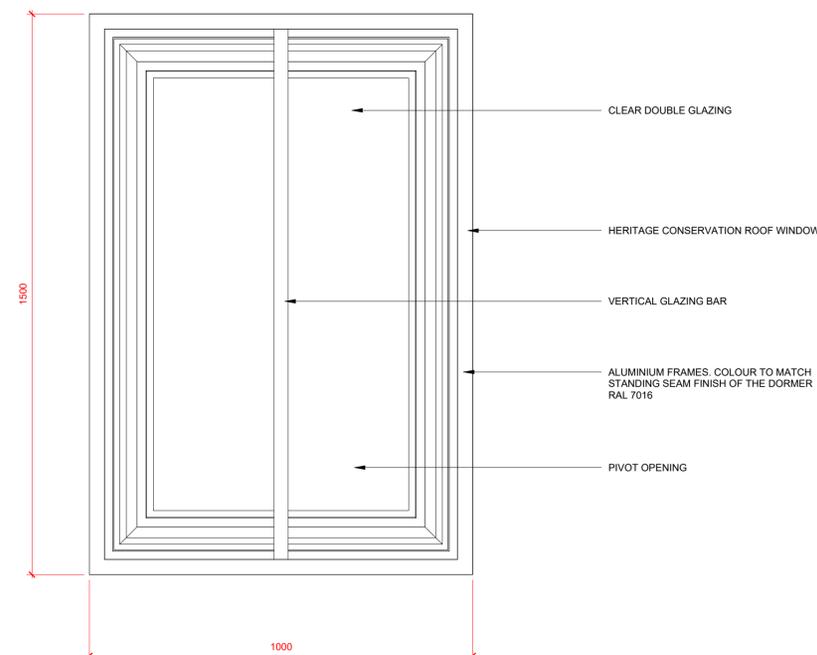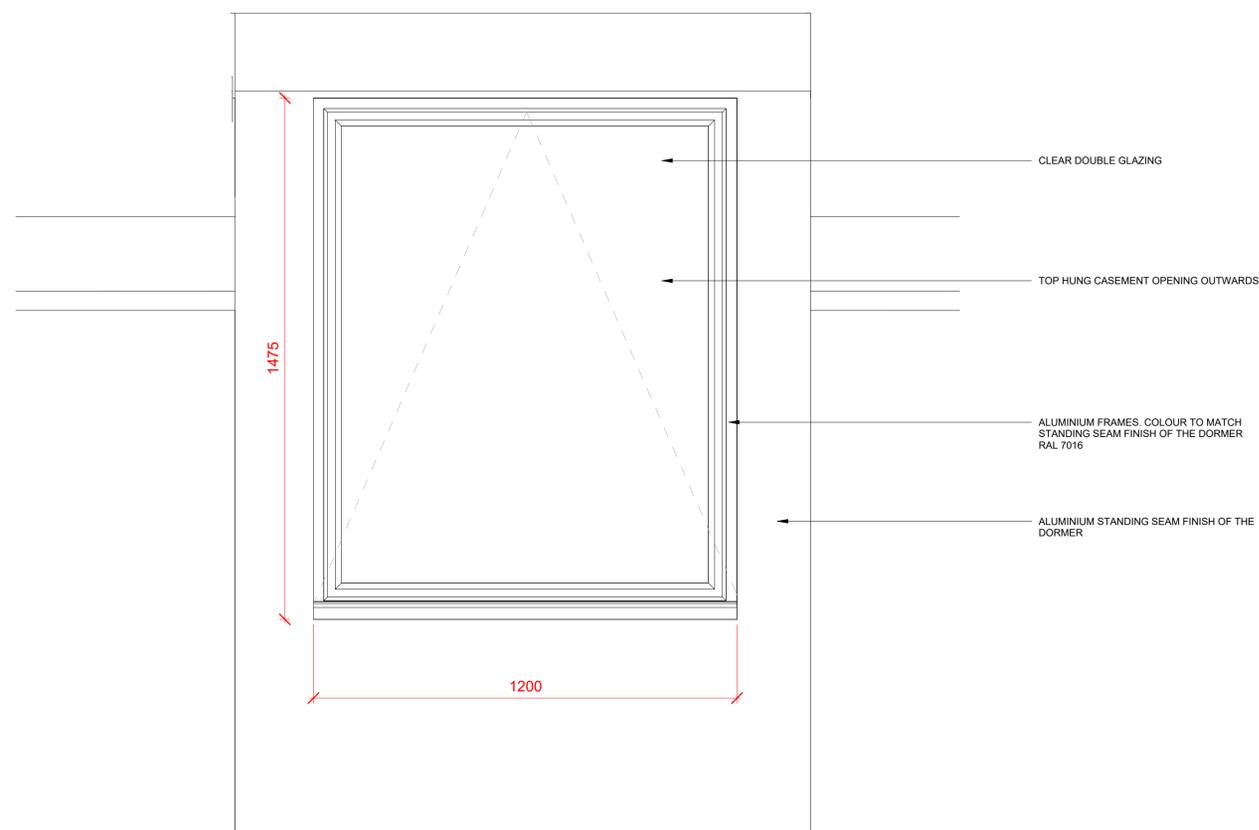

Level 04
88200

3 WT016 Elevation Detail
1 : 10

WT017 Elevation Detail
1 : 10

Client's Name
CROSSMAN GROUP

Job Title
CHRISTCHURCH HALL

Drawing Title
WT016 & WT017 Elevation Details

Scale
100 0 100 200 300 400 500
mm
Scale 1:10 @A1

Drawn Checked Date
AG JW 11/10/24

Job No	Origin	Vol	Level	Type	Role	Number	Status	Rev
W0802	WW	ZZ	ZZ	DR	A	5317	S2	B

Status

PLANNING

Rev	Date	Revision Details	Dr	Ch
B	04/07/25	Revised to client comment	AG	JW
A	03/07/25	Issue for Discharge of Planning Conditions	AG	JA



Bristol: Westworks, Beacon Tower, Colston Street, Bristol, BS1 4XE
T 0117 214 1101 E bristol@ecwestworks.com
Sussex: 64 - 68 Brighton Road, Worthing, West Sussex, BN11 2EN
T 01903 248777 E sussex@ecarchitecture.com
London: 76 Great Suffolk Street, London SE1 9BL
T 020 7928 2773 E london@ecarchitecture.com

WESTWORKS

www.ecwestworks.com